



FILED
 GREENVILLE CO., S.C.
 DEC 12 2 56 PM '85
 DONNIE S. TANKERSLEY
 R.M.C.

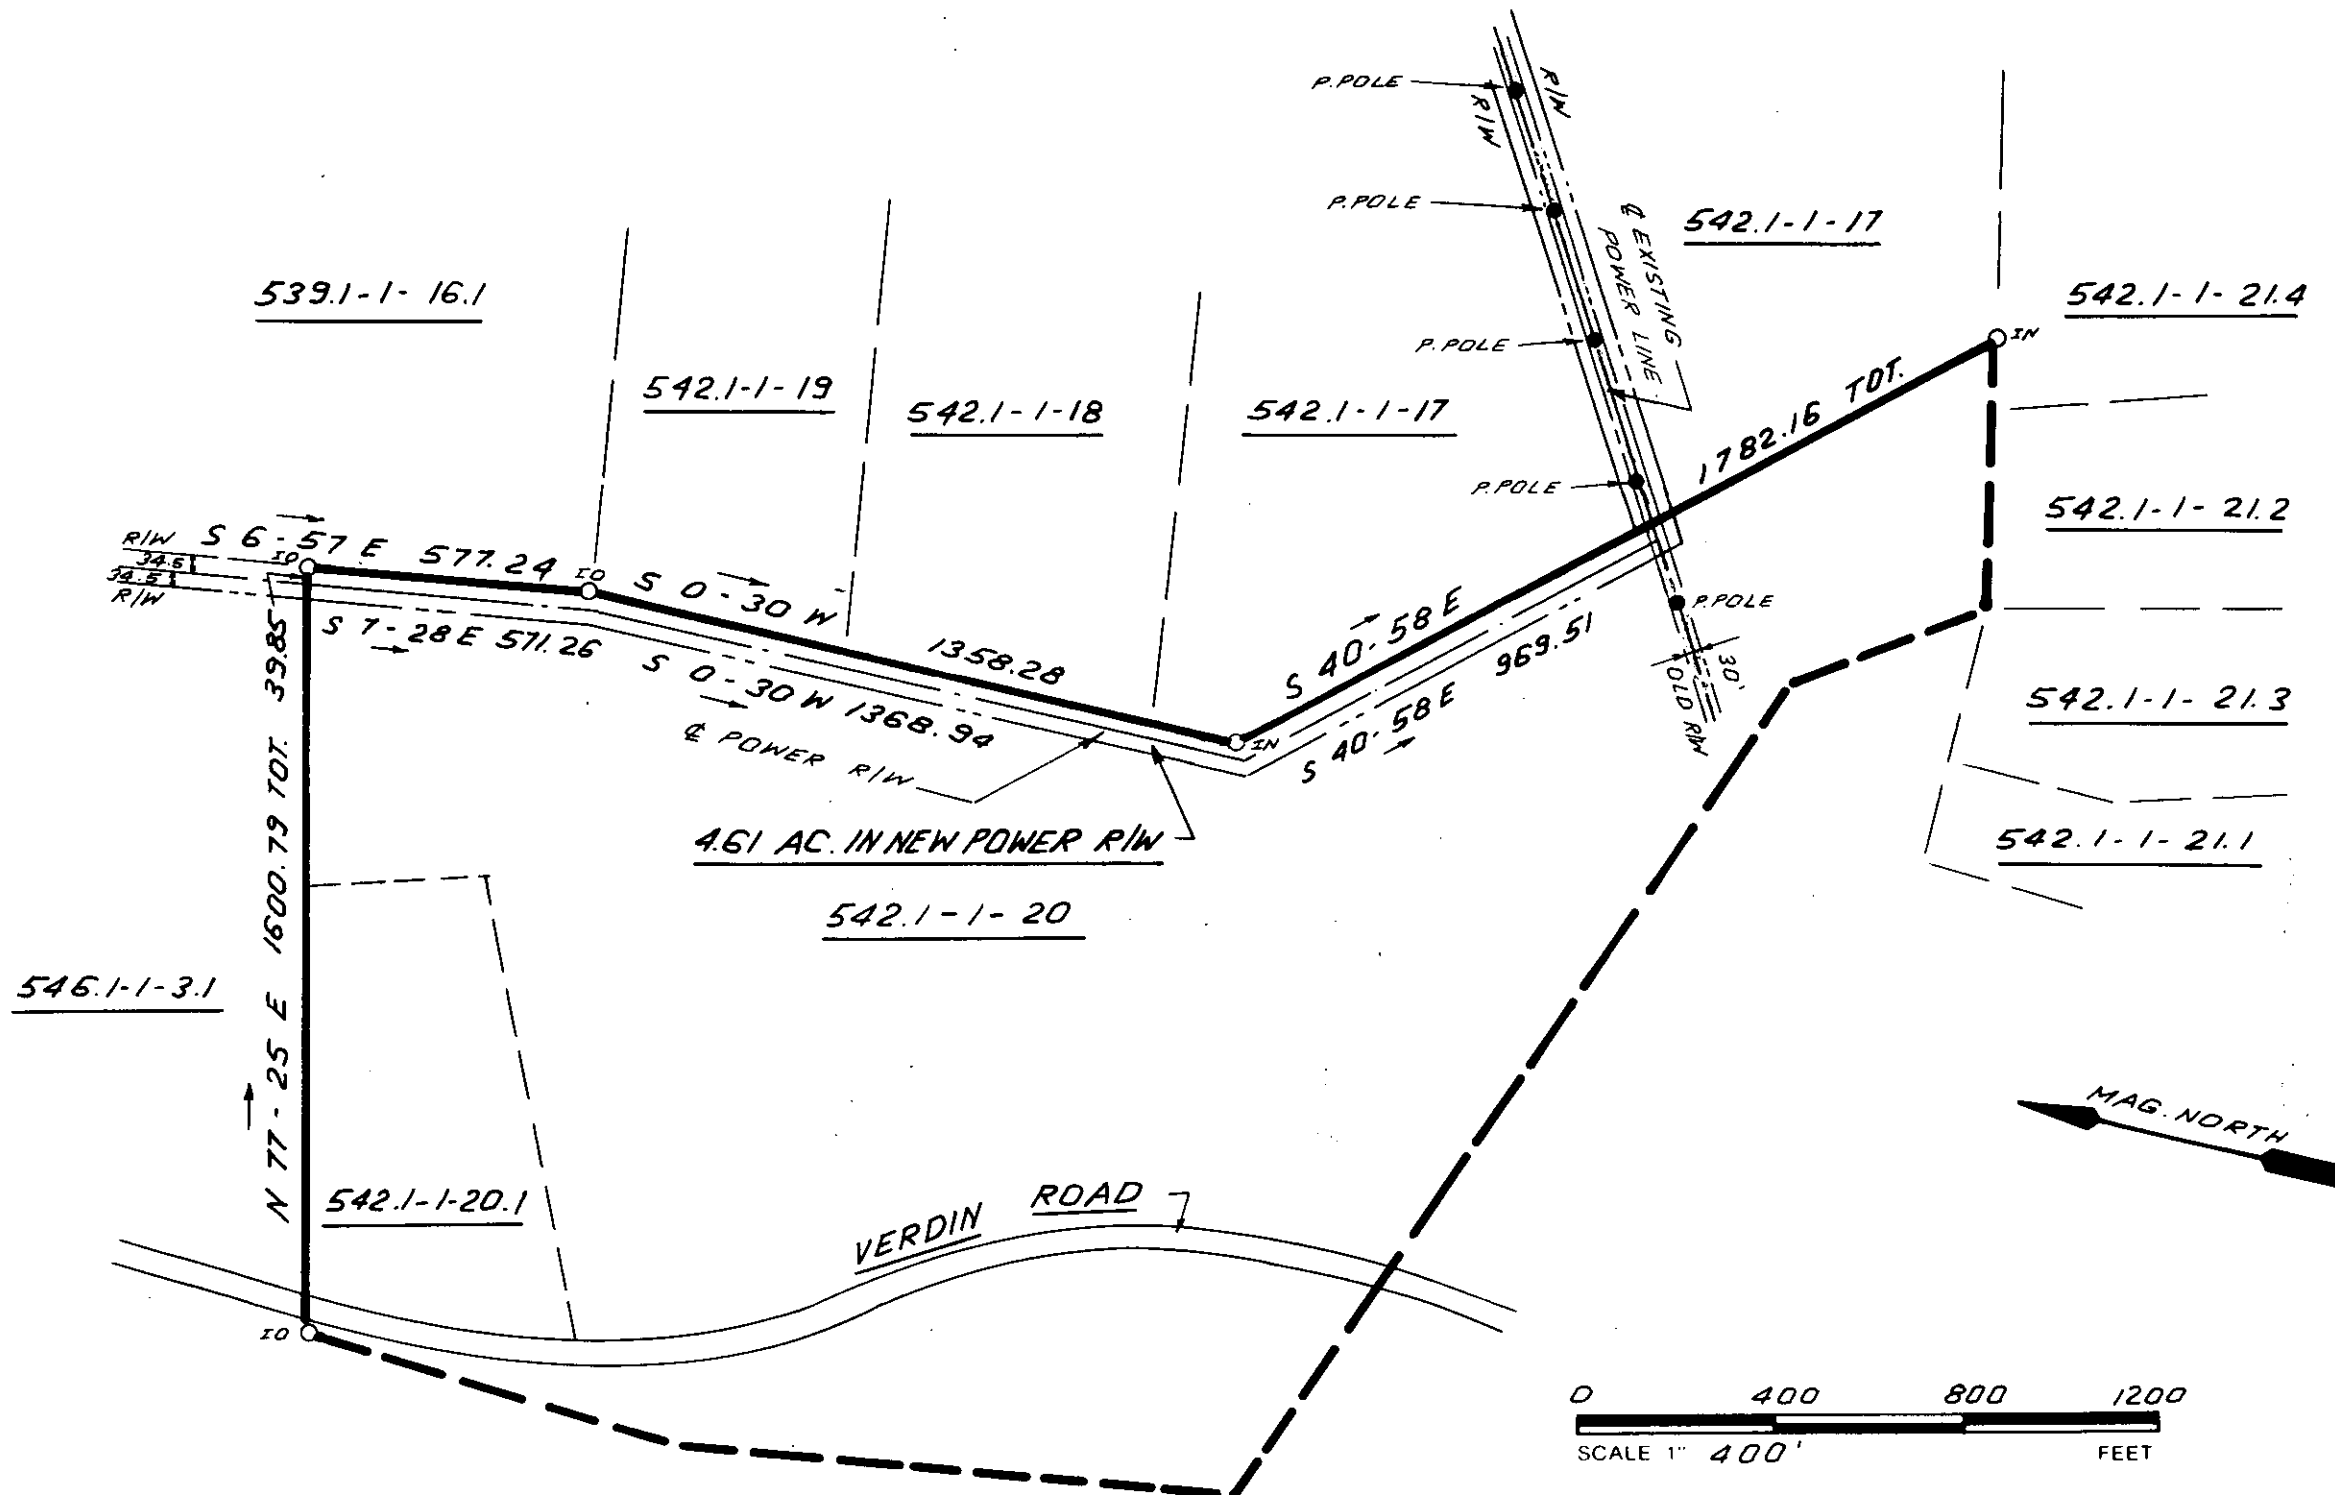

REVISED : 7-30-85
 I HEREBY CERTIFY THAT THE RATIO OF PRECISION OF THE FIELD SURVEY IS 1.5000 AS SHOWN HEREON AND THAT THE AREA WAS DETERMINED BY DMD METHOD

19848
 12-E-45
 DEC 12 1985

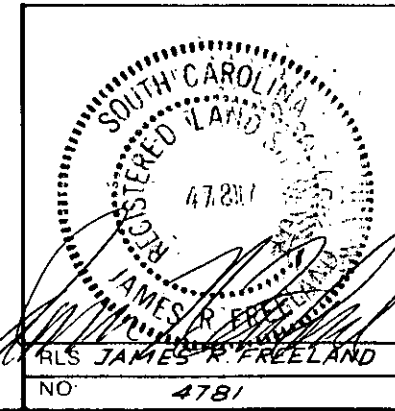

STATE OF SOUTH CAROLINA
 GREENVILLE COUNTY

LAURENS ELECTRIC
 COOPERATIVE TRANSMISSION
 LINE

THOMAS D. COOPER TRACT

FREELAND & ASSOCIATES
 Engineers • Land Surveyors
 318 WEST STONE AVENUE.
 GREENVILLE, S.C.
 (803) 271-4924

PLAT BOOK	
DEED BOOK	
TAX MAP	542.1-1-20
PARTY CHIEF	J.E.C.
DRAWN	I.R.
DATE	11-13-84
DWG. NO.	1200-7