


MICROFILMED

FILED
GREENVILLE CO. S. C.
JAN 15 10 06 AM '86
N/F LARRY W. STARKERSLEY
R.M.P.:

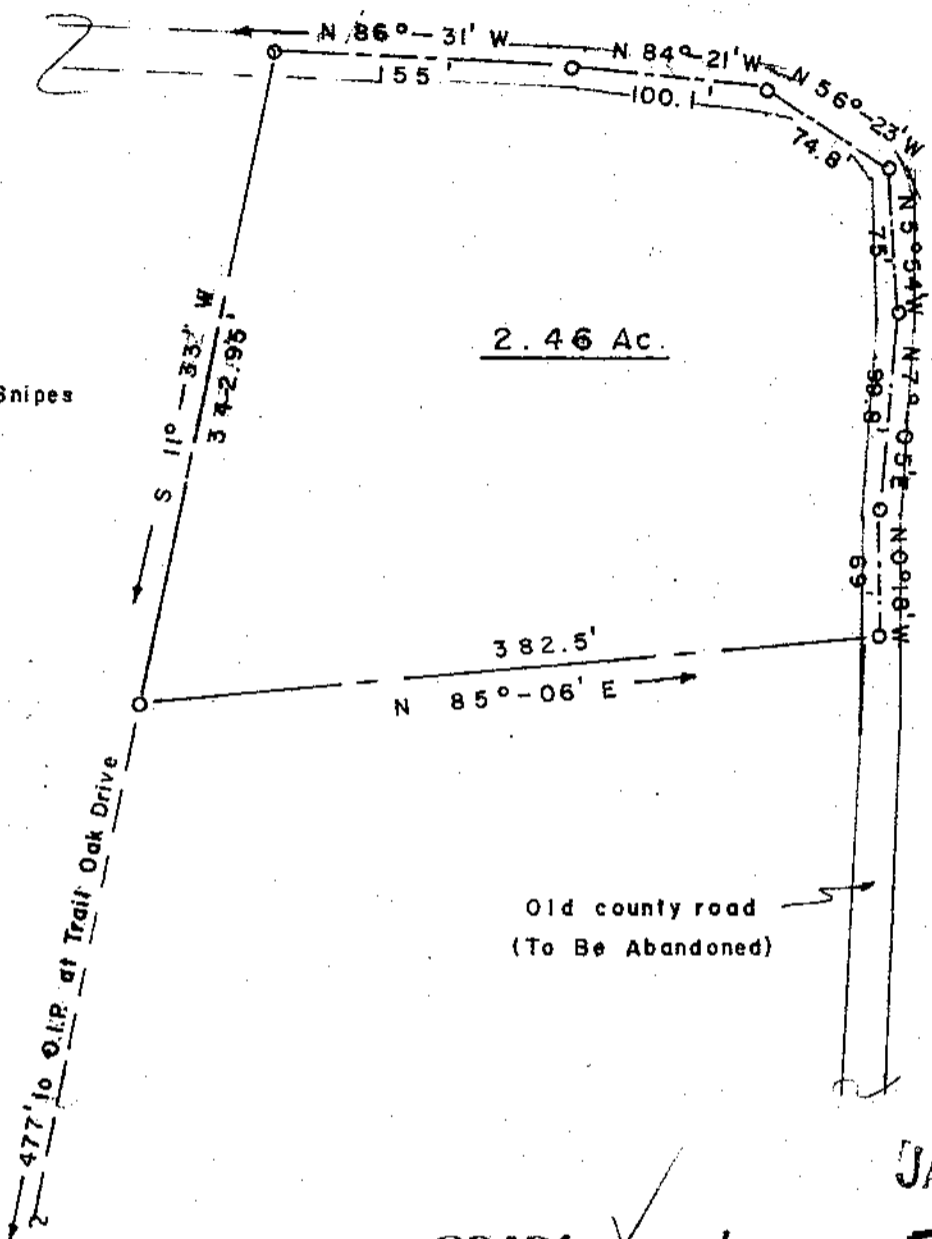

Rolling Green Village - A Planned Retirement Community
Tract No. 4, 23.99 Ac.

N/F Bessie Snipes



23431 ✓

JAN 15 1986

12-E-100

Property Of GREENVILLE BAPTIST RETIREMENT COMMUNITY

2.46 Acres formerly, the life estate of Frances L. Griswold
Greenville County (South Carolina)

I certify that this tract has been surveyed and is, to the best of my knowledge, is as shown; that there are no encroachments; and that this tract is not in a flood plain.

Kermit T. Gould
Kermit T. Gould SC RLS 4035

Date: 11-1-85

Scale: 1" = 100'

Dwg. No.

Reference plats by Dalton & Neeves (July 1979) and C.O. Riddle (Sept. 1974). Ref. Deed Vol. 1023 Pg. 253. Block Bk. No. 533.3-1-6.7