


This is to certify that on November 18, 1985, I surveyed the property shown on this plat, known as Lot 48 & Pt. Lot 49 on plat of North Park, recorded in the WC Office of Greenville County in Plat Book K on page 49, and that the property lines, walls and buildings are as shown hereon; that the building located on said lot does not encroach or project on adjacent streets or property, and that no adjacent walls or buildings encroach or project on said premises, and that no utility lines cross this property except as shown hereon. This property is not located in a designated flood hazard area.

*James R. Freeland*  
James R. Freeland RLS & PE 4781

FILED  
GREENVILLE CO., S.C.  
NOV 27 4 55 PM '85  
DONNIE S. TANKERSLEY  
R.M.C.

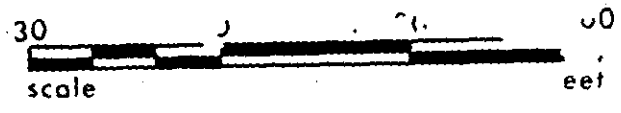

12.F-9

18331 ✓

178-B-17

**STATE OF SOUTH CAROLINA  
GREENVILLE COUNTY**

**FREELAND & ASSOCIATES**  
Engineers • Land Surveyors

GREENVILLE, S.C.

NORTH PARK  
LOT 48 & PT. LOT 49

PROPERTY OF  
CONSTANTINE S. CHRISTOPHILLIS  
CATHERINE C. CHRISTOPHILLIS

SURVEY	FEL
DRAWN	BR
CHECK	M L C
SCALE	1" = 30'
DATE	11-18-85
DWG. NO.	6967

PRINT MACHINE 3.00CT 185 2 NOV 27 85