

FILED
GREENVILLE CO., S.C.


Dec 3 1 40 PM '85

THIS PLAT IS NOT A SUBDIVISION
AS DEFINED BY THE STATE AND WILL
COUNTY SUBDIVISION REGULATIONS.

DONNIE S. TANKERSLEY
R.M.C.

12/3/85

F. J. Forbes
Chief Clerk, Secretary, or Director of
Planning,
Greenville County Planning Commission

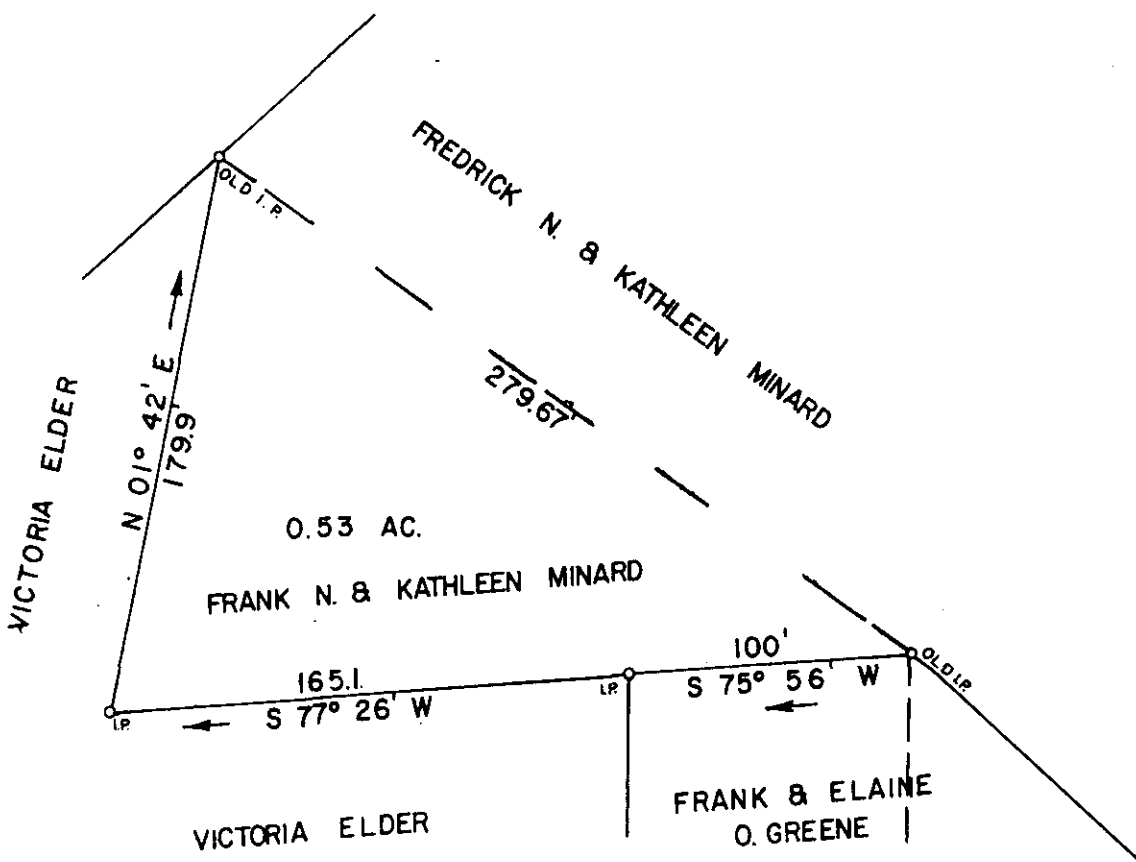

DEC 3 1985

18728 ✓


12-F-28

I HEREBY CERTIFY THAT THE RATIO OF PRECISION OF THE FIELD SURVEY IS 1/7500 AS SHOWN HEREON AND THE AREAS WERE DETERMINED BY THE D. M. D. METHOD OF AREA CALCULATION.

SURVEY FOR
FREDRICK N. & KATHLEEN MINARD
LOCATED NEAR TRYON, N. C.

COUNTY: GREENVILLE	COUNTY BLOCK MAP: 624.9 - 39	STATE: SOUTH CAROLINA
DATE: NOVEMBER 12, 1985	FIELD CHIEF: G. A. W.	DRAWN BY: L. A. T.
REVISED:		

SCALE 1" = 60'

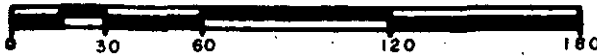

WOLFE & MUSKEY, INC. · ENGINEERING and SURVEYING
P. O. BOX 35 · LYMAN, S. C. 29365

