


FILED
GREENVILLE CO., S.C.
DEC 3 5 01 PM '85
SUNFLOWER DRIVE
ANNIE S. TANKERSLEY
R.M.C.

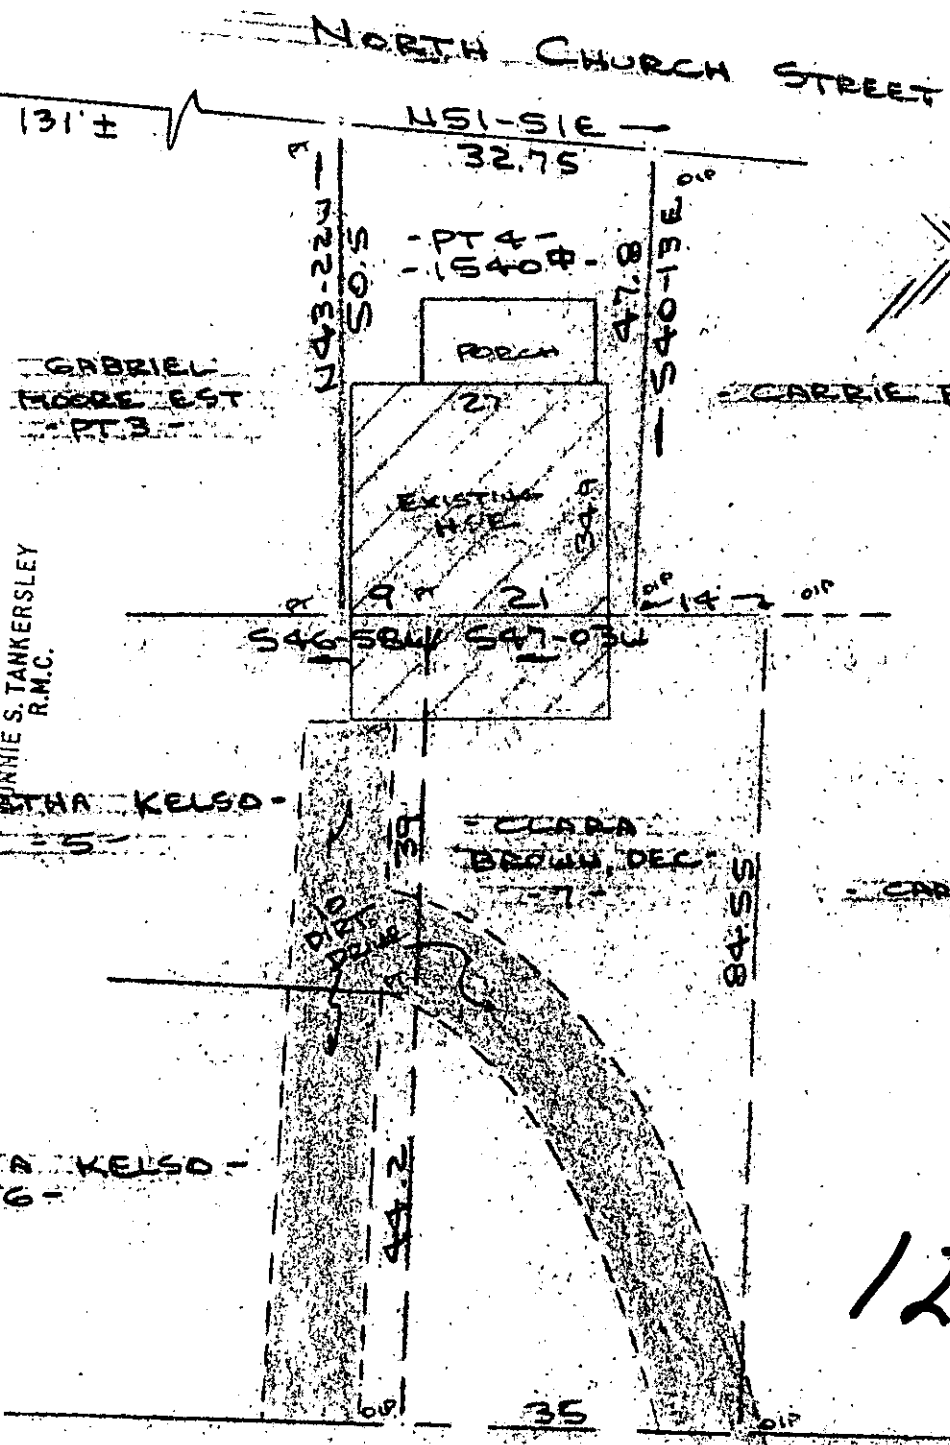


12-F-31

18772

DEC 3 1985

HILLY STREET
(CEMETERY STREET)

COMPILED FOR
MORDECAI S. SHORE
GREENVILLE COUNTY, GREENVILLE, S.C.
SCALE: 1"=20' 7 AUG 1985

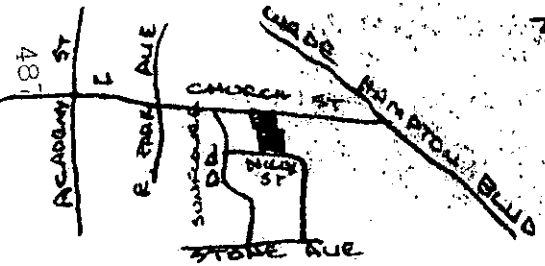

LOCATION MAP
NO SCALE

NOTE: THIS PLAT COMPILED
FROM VARIOUS PLATS &
DEEDS

R. B. Bruce
R.B. BRUCE, PLS & 1952

CAROLINA SURVEYING CO.
112 MANLY ST
GREENVILLE, S.C.

Recordable Plat

2 DEC 3 85

481

3.0001