


FILED  
GREENVILLE CO., S.C.  
DEC 9 11 23 AM '85  
DONNIE S. TANKERSLEY  
R.M.C.

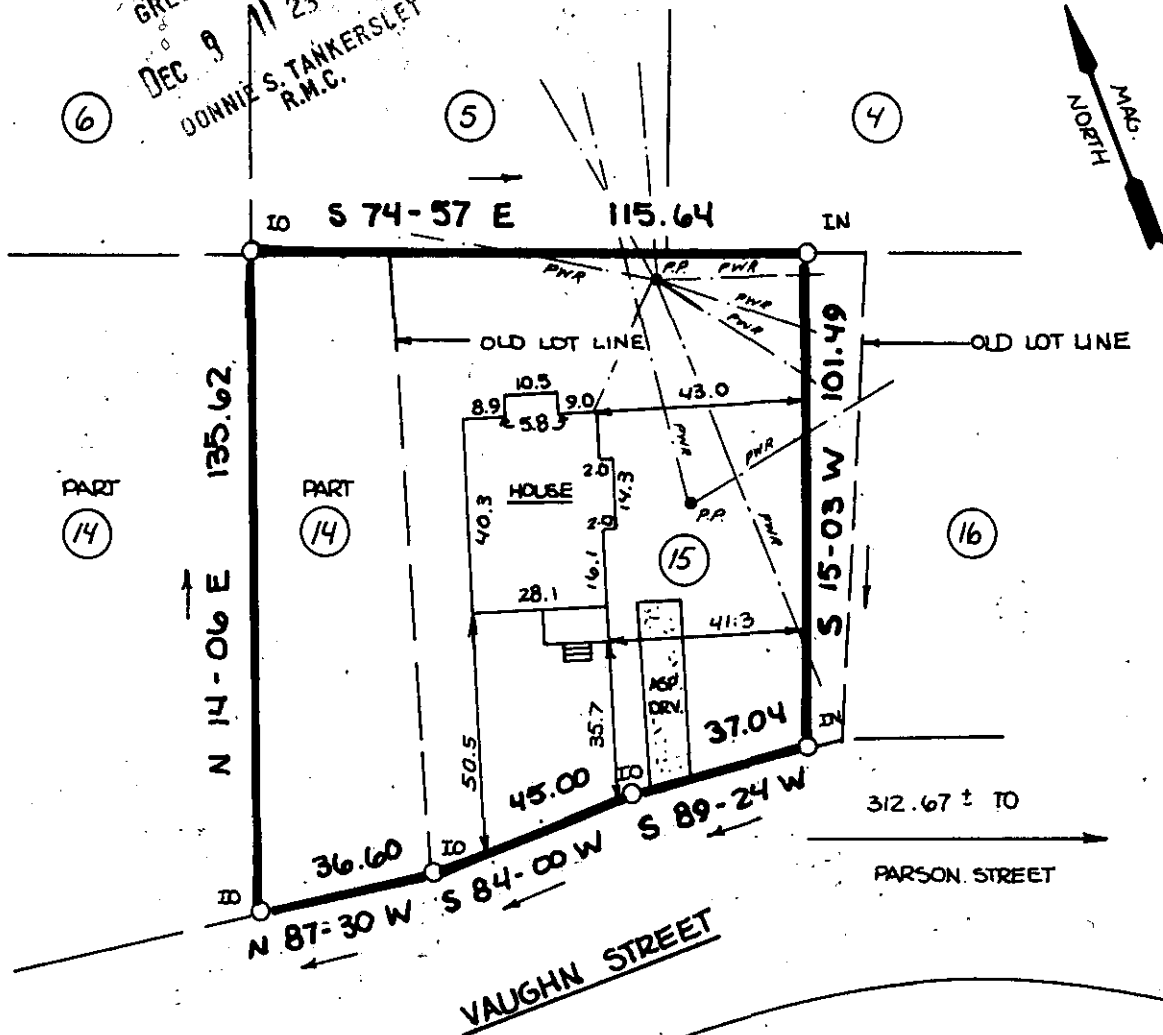

DEC 9 1985

19370

12F-47

0 40 80 120  
SCALE: 1" = 40' FEET

THIS IS TO CERTIFY THAT THE PROPERTY SHOWN ON THIS PLAT WAS SURVEYED UNDER MY DIRECT SUPERVISION. PROPERTY LINES AND IMPROVEMENTS SHOWN ARE LOCATED CORRECTLY AND THAT NO VISIBLE ENCROACHMENTS EXIST UNLESS OTHERWISE SHOWN. THIS PROPERTY IS NOT LOCATED IN A DESIGNATED FLOOD HAZARD AREA.

**SOUTH CAROLINA**  
REGISTERED LAND SURVEYOR  
JAMES R. FREELAND

RLS: JAMES R. FREELAND  
NO: 4781

**STATE OF SOUTH CAROLINA  
GREENVILLE COUNTY**

**VAUGHN HEIGHTS  
MAP 1; PART LOTS 14 & 15  
PROPERTY OF  
WAYNE HANES**

**FREELAND & ASSOCIATES**  
Engineers • Land Surveyors  
318 WEST STONE AVENUE  
GREENVILLE, S.C.  
(803) 271-4924

PLAT BOOK
DEED BOOK
TAX MAP
PARTY CHIEF RJ
DRAWN DRD
DATE 11-26-85
DWG. NO. 13216