


FILED N/F
GREENVILLE CO. S.C.
SEABOARD COASTLINE RAILROAD

DEC 13 4 31 PM '85


DONNIE S. TANKERSLEY
B.M.C.

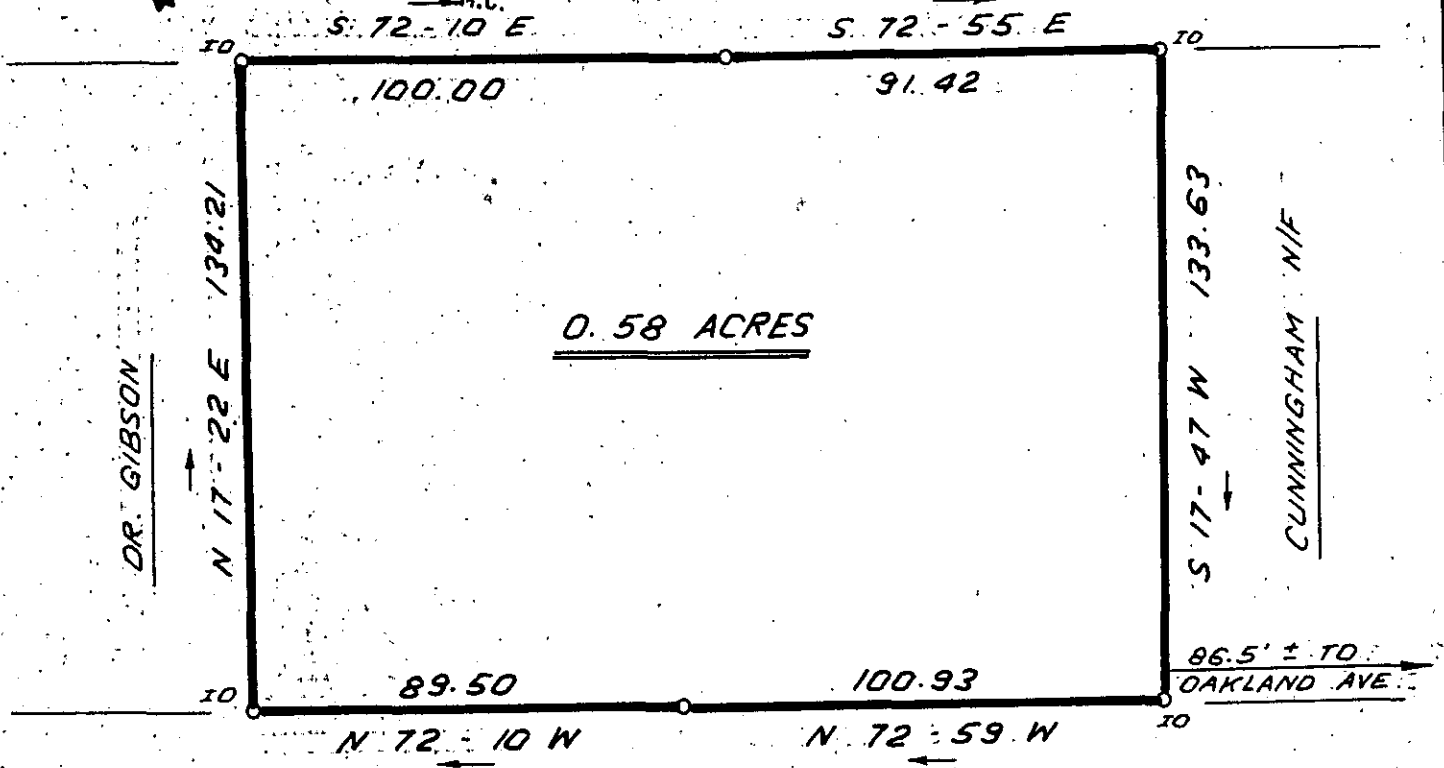

EAST BROAD STREET DEC 13 1985

20030

12-F-73

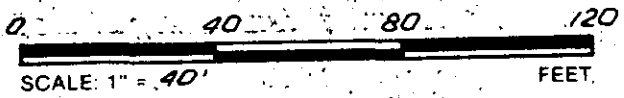

THIS IS TO CERTIFY THAT THE PROPERTY SHOWN ON THIS PLAT WAS SURVEYED UNDER MY DIRECT SUPERVISION. PROPERTY LINES AND IMPROVEMENTS SHOWN ARE LOCATED CORRECTLY AND THAT NO VISIBLE ENCROACHMENTS EXIST UNLESS OTHERWISE SHOWN. THIS PROPERTY IS NOT LOCATED IN A DESIGNATED FLOOD HAZARD AREA.

STATE OF SOUTH CAROLINA
GREENVILLE COUNTY

FREELAND & ASSOCIATES
Engineers • Land Surveyors
318 WEST STONE AVENUE.
GREENVILLE, S.C.
(803) 271-4924



SURVEY FOR
ROCK CREEK INVESTMENT
COMPANY

| |
|--------------------------|
| PLAT BOOK |
| DEED BOOK |
| TAX MAP 62-2-10, 11 & 12 |
| PARTY CHIEF R.P. |
| DRAWN J.R. OGDEN |
| DATE 9-24-85 |
| DWG. NO. 10353-3 |

RLS. JAMES R. FREELAND
NO. 4781

CGTU 3-DE 15