


FILED  
GREENVILLE CO. S.C.  
JAN 3 10 27 AM '86  
JONNIE S. TANKERSLEY  
R.M.C.

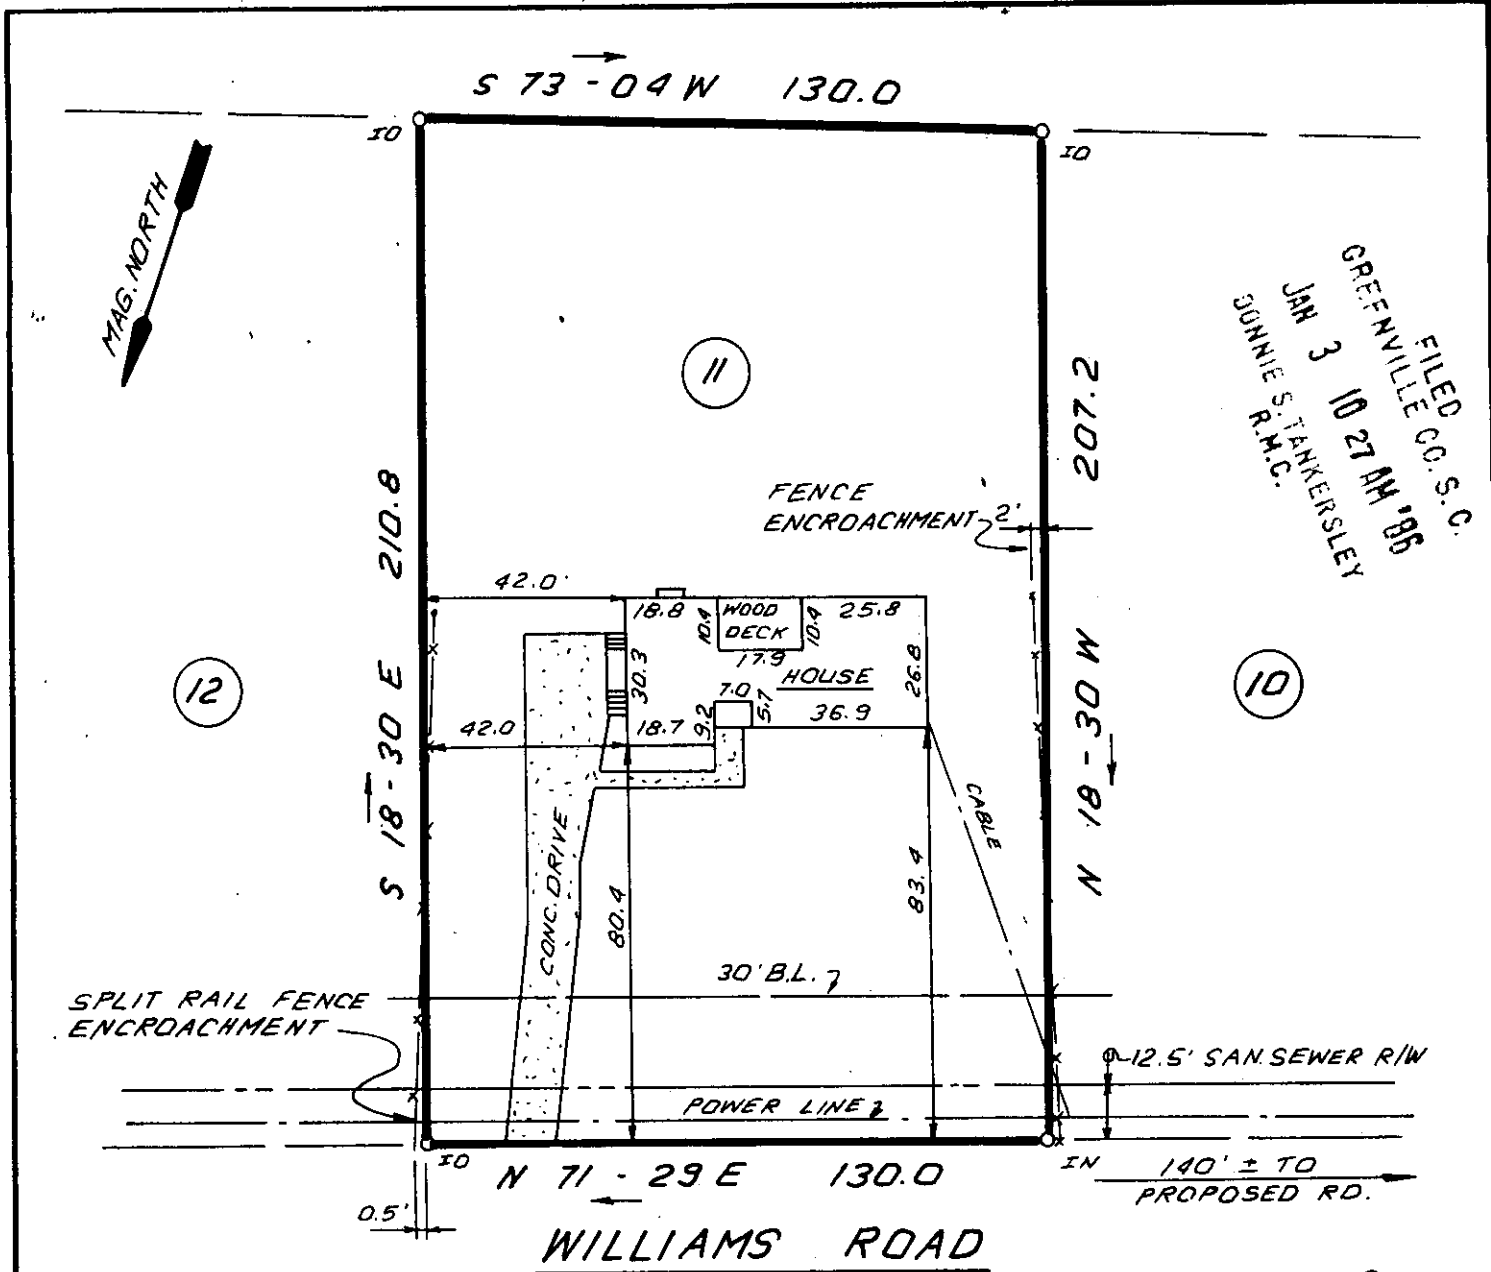

JAN 3 1986

126-56 22214

THIS IS TO CERTIFY THAT THE PROPERTY SHOWN ON THIS PLAT WAS SURVEYED UNDER MY DIRECT SUPERVISION. PROPERTY LINES AND IMPROVEMENTS SHOWN ARE LOCATED CORRECTLY AND THAT NO VISIBLE ENCROACHMENTS EXIST UNLESS OTHERWISE SHOWN. THIS PROPERTY IS NOT LOCATED IN A DESIGNATED FLOOD HAZARD AREA.

**STATE OF SOUTH CAROLINA  
GREENVILLE COUNTY**

**FREELAND & ASSOCIATES**  
Engineers • Land Surveyors  
318 WEST STONE AVENUE.  
GREENVILLE, S.C.  
(803) 271-4924

OAK FOREST ESTATE  
LOT II  
PROPERTY OF  
JOHN E. HARDWICK  
ELIZABETH S. HARDWICK

PLAT BOOK	7H-56
DEED BOOK	1107-551
TAX MAP	503.3-1-16.14
PARTY-CHIEF	L.T.
DRAWN	I.R.
DATE	DEC. - 31 - 85
DWG. NO.	14417

RLS: JAMES R. FREELAND  
NO. 4781