



FILED
GREENVILLE CO. S.C.
JAN 3 11 37 AM '86
MAG. DONNIE S. TANKERSLEY
NORTH M.C.

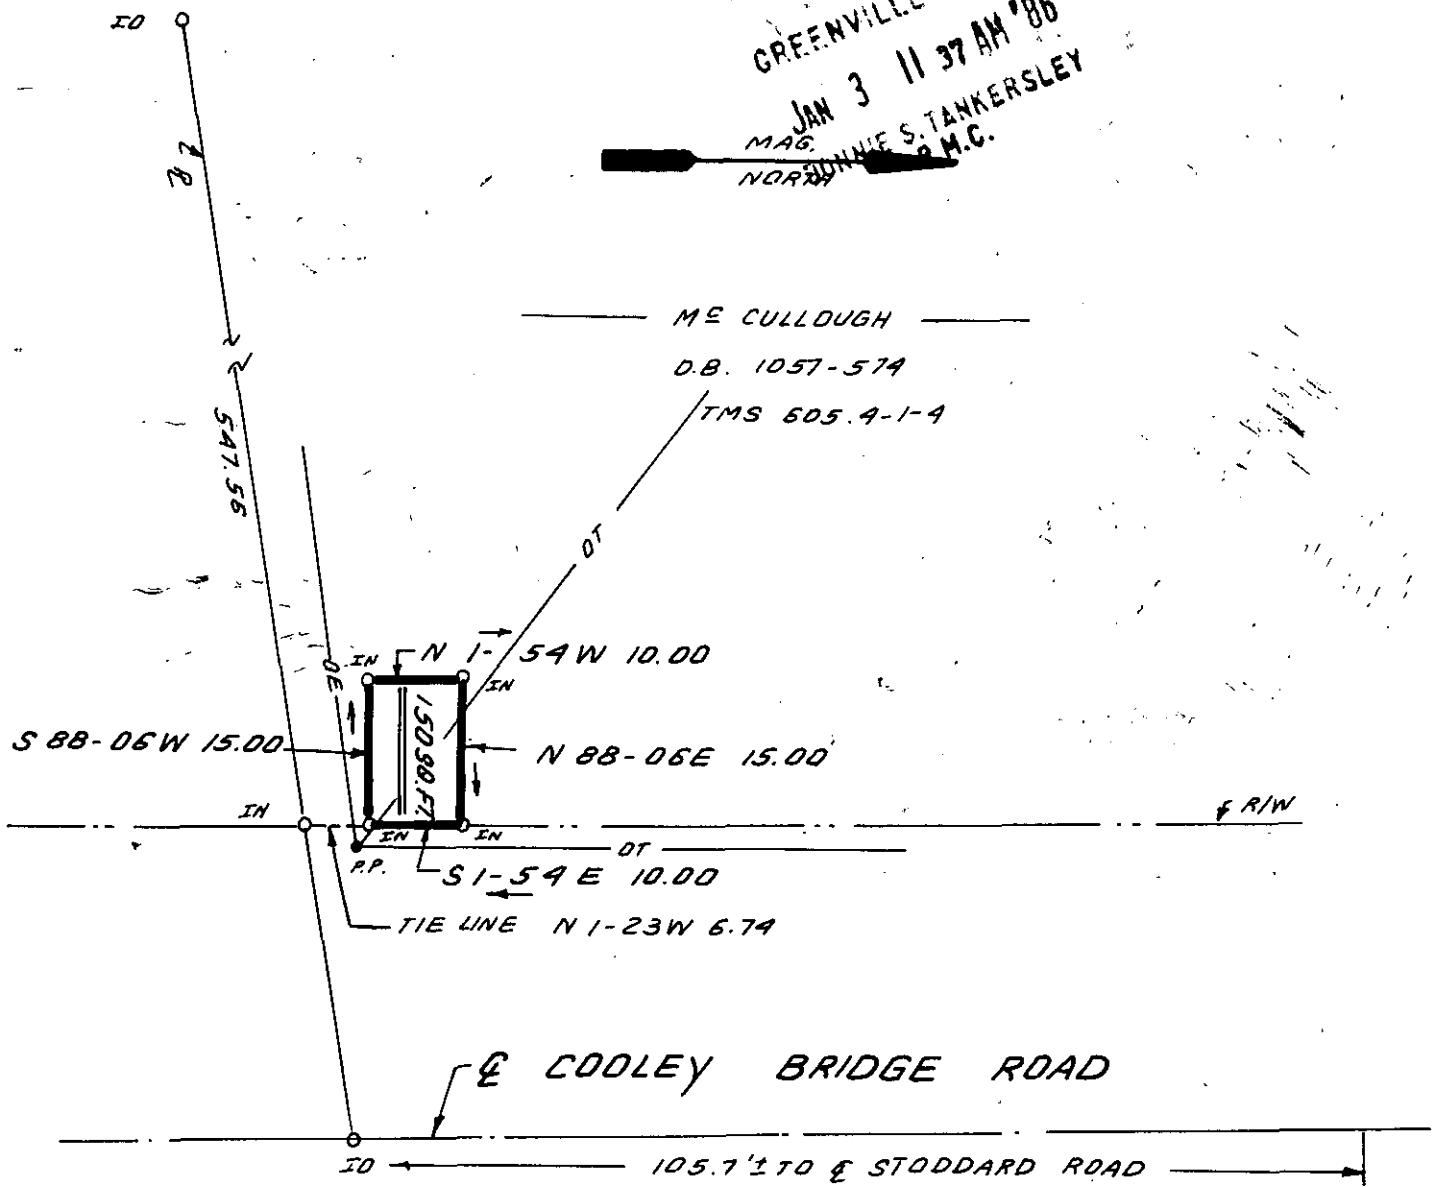

JAN 3 1986 12 G-57 22216

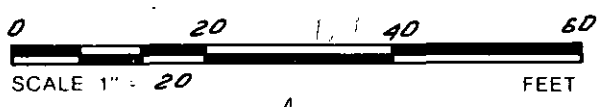

I HEREBY CERTIFY THAT THE RATIO OF PRECISION OF THE FIELD SURVEY IS 1: 5000 AS SHOWN HEREON AND THAT THE AREA WAS DETERMINED BY DMD METHOD.

SOUTH CAROLINA REGISTERED LAND SURVEYOR
 JAMES R. FREELAND
 R/S: JAMES R. FREELAND
 NO: 4781

**STATE OF SOUTH CAROLINA
 GREENVILLE COUNTY**

SURVEY FOR
SOUTHERN BELL
 (CODLEY BRIDGE ROAD)

FREELAND & ASSOCIATES
 Engineers • Land Surveyors
 318 WEST STONE AVENUE.
 GREENVILLE, S.C.
 (803) 271-4924

PLAT BOOK
DEED BOOK 1057-574
TAX MAP 605.4-1-4
PARTY CHIEF MLC
DRAWN B.R.
DATE 12-19-85
DWG. NO. 14319