
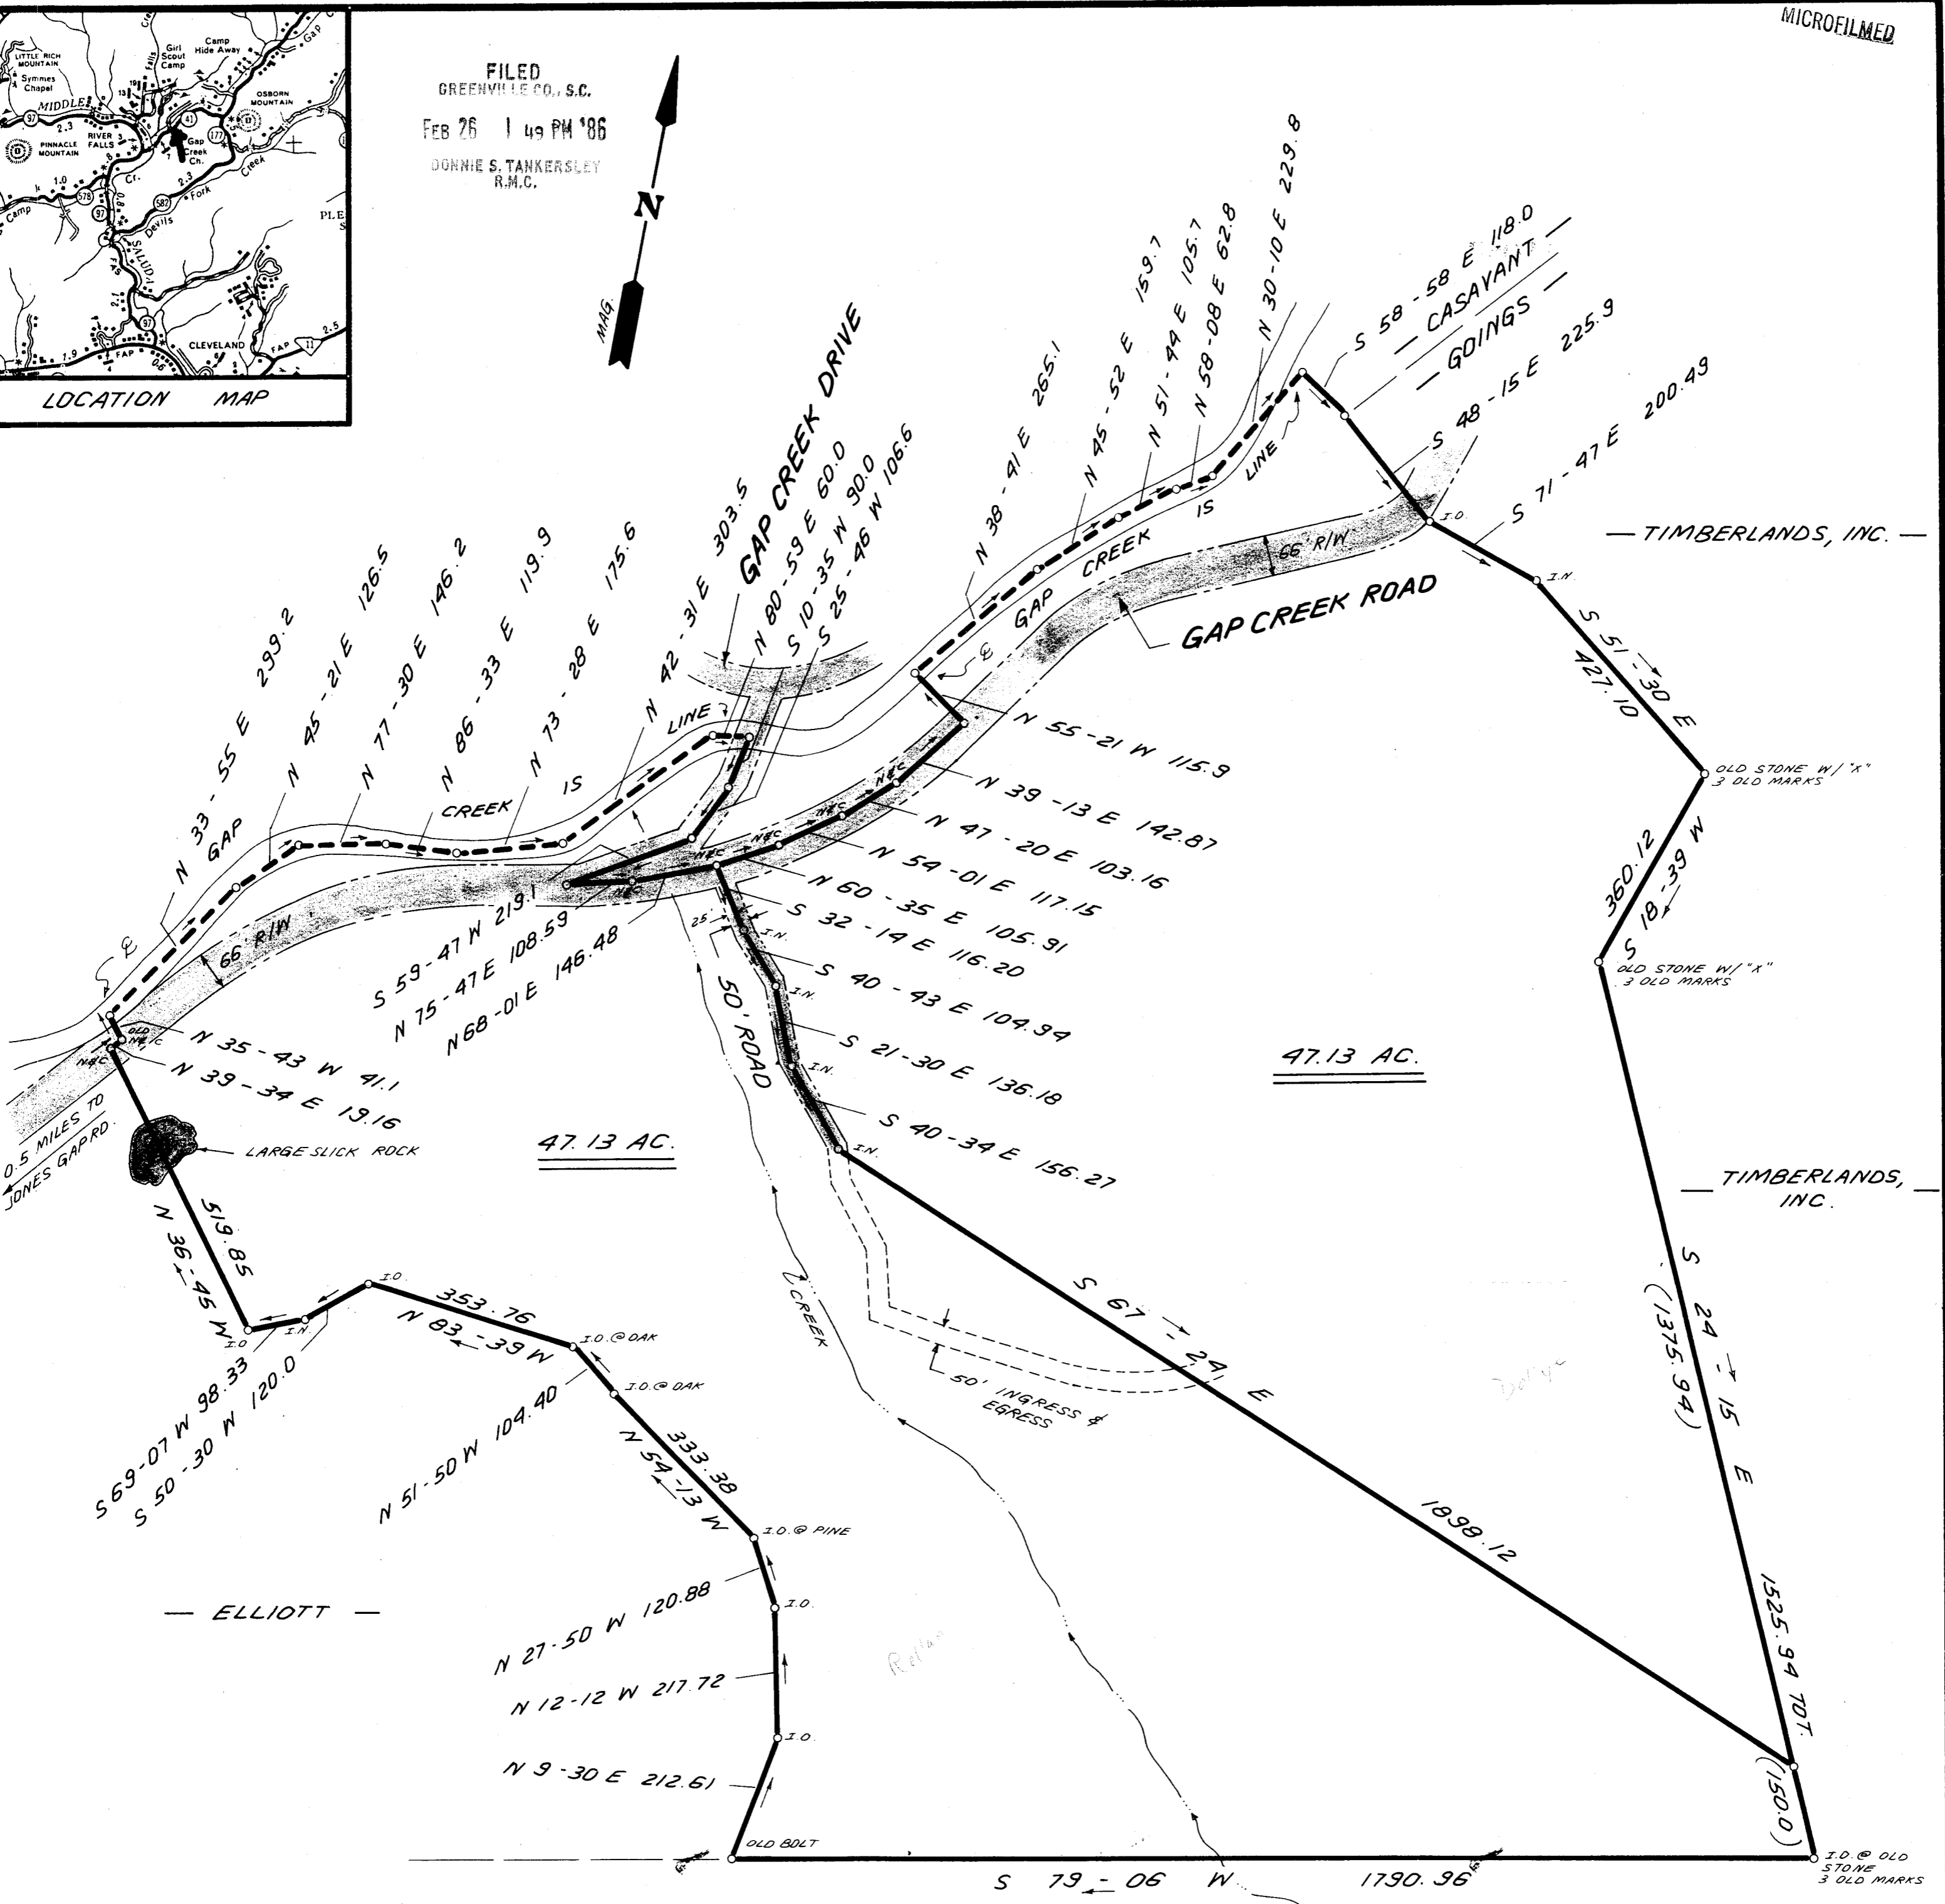


FILED
GREENVILLE CO., S.C.
FEB 26 1 49 PM '86
DONNIE S. TANKERSLEY
R.M.C.

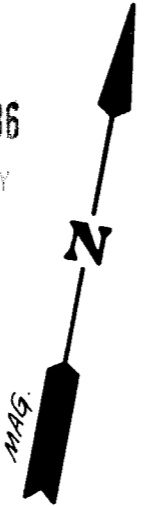

47.13 AC.

47.13 AC.

94.26 AC. TOTAL

REFERENCE:
DEED BOOK 775, PAGE 378
MAP OF TIMBERLANDS, INC.
BY JAMES M. MANN / FORESTER
WISWALD MAP

SURVEY FOR
ROLLAN KIRBY GREEN
DOLLYE RAE GREEN MILLER
GAP CREEK, GREENVILLE CO.
SOUTH CAROLINA
JAN. 1, 1986

SCALE: 1" = 200'



F.B. # 83, BLOCK BOOK 675.3-1-15

12-H-62

28043

I hereby certify that the ratio of precision of the field survey as shown hereon and the area was determined by D.M.C. method of area calculation.

W.R. Williams, Jr.
P.E. & L.S. No. 3979

WRW
W. R. WILLIAMS, JR.
ENGR. / SURVEYOR, Inc.
P.E. & L.S. No. 3979
15 S. MAIN STREET
TRAVELERS REST, S.C.
29690