

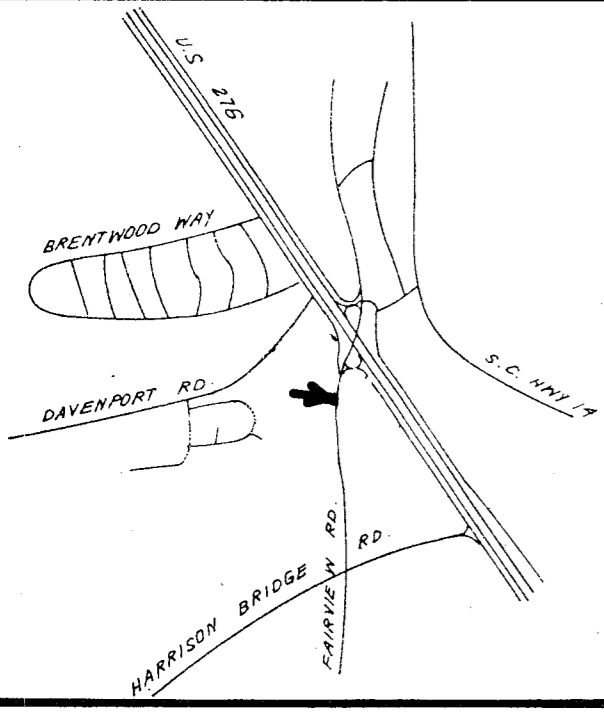


Legend: I.O. --- Old Iron Pin
I.N. --- New Iron Pin

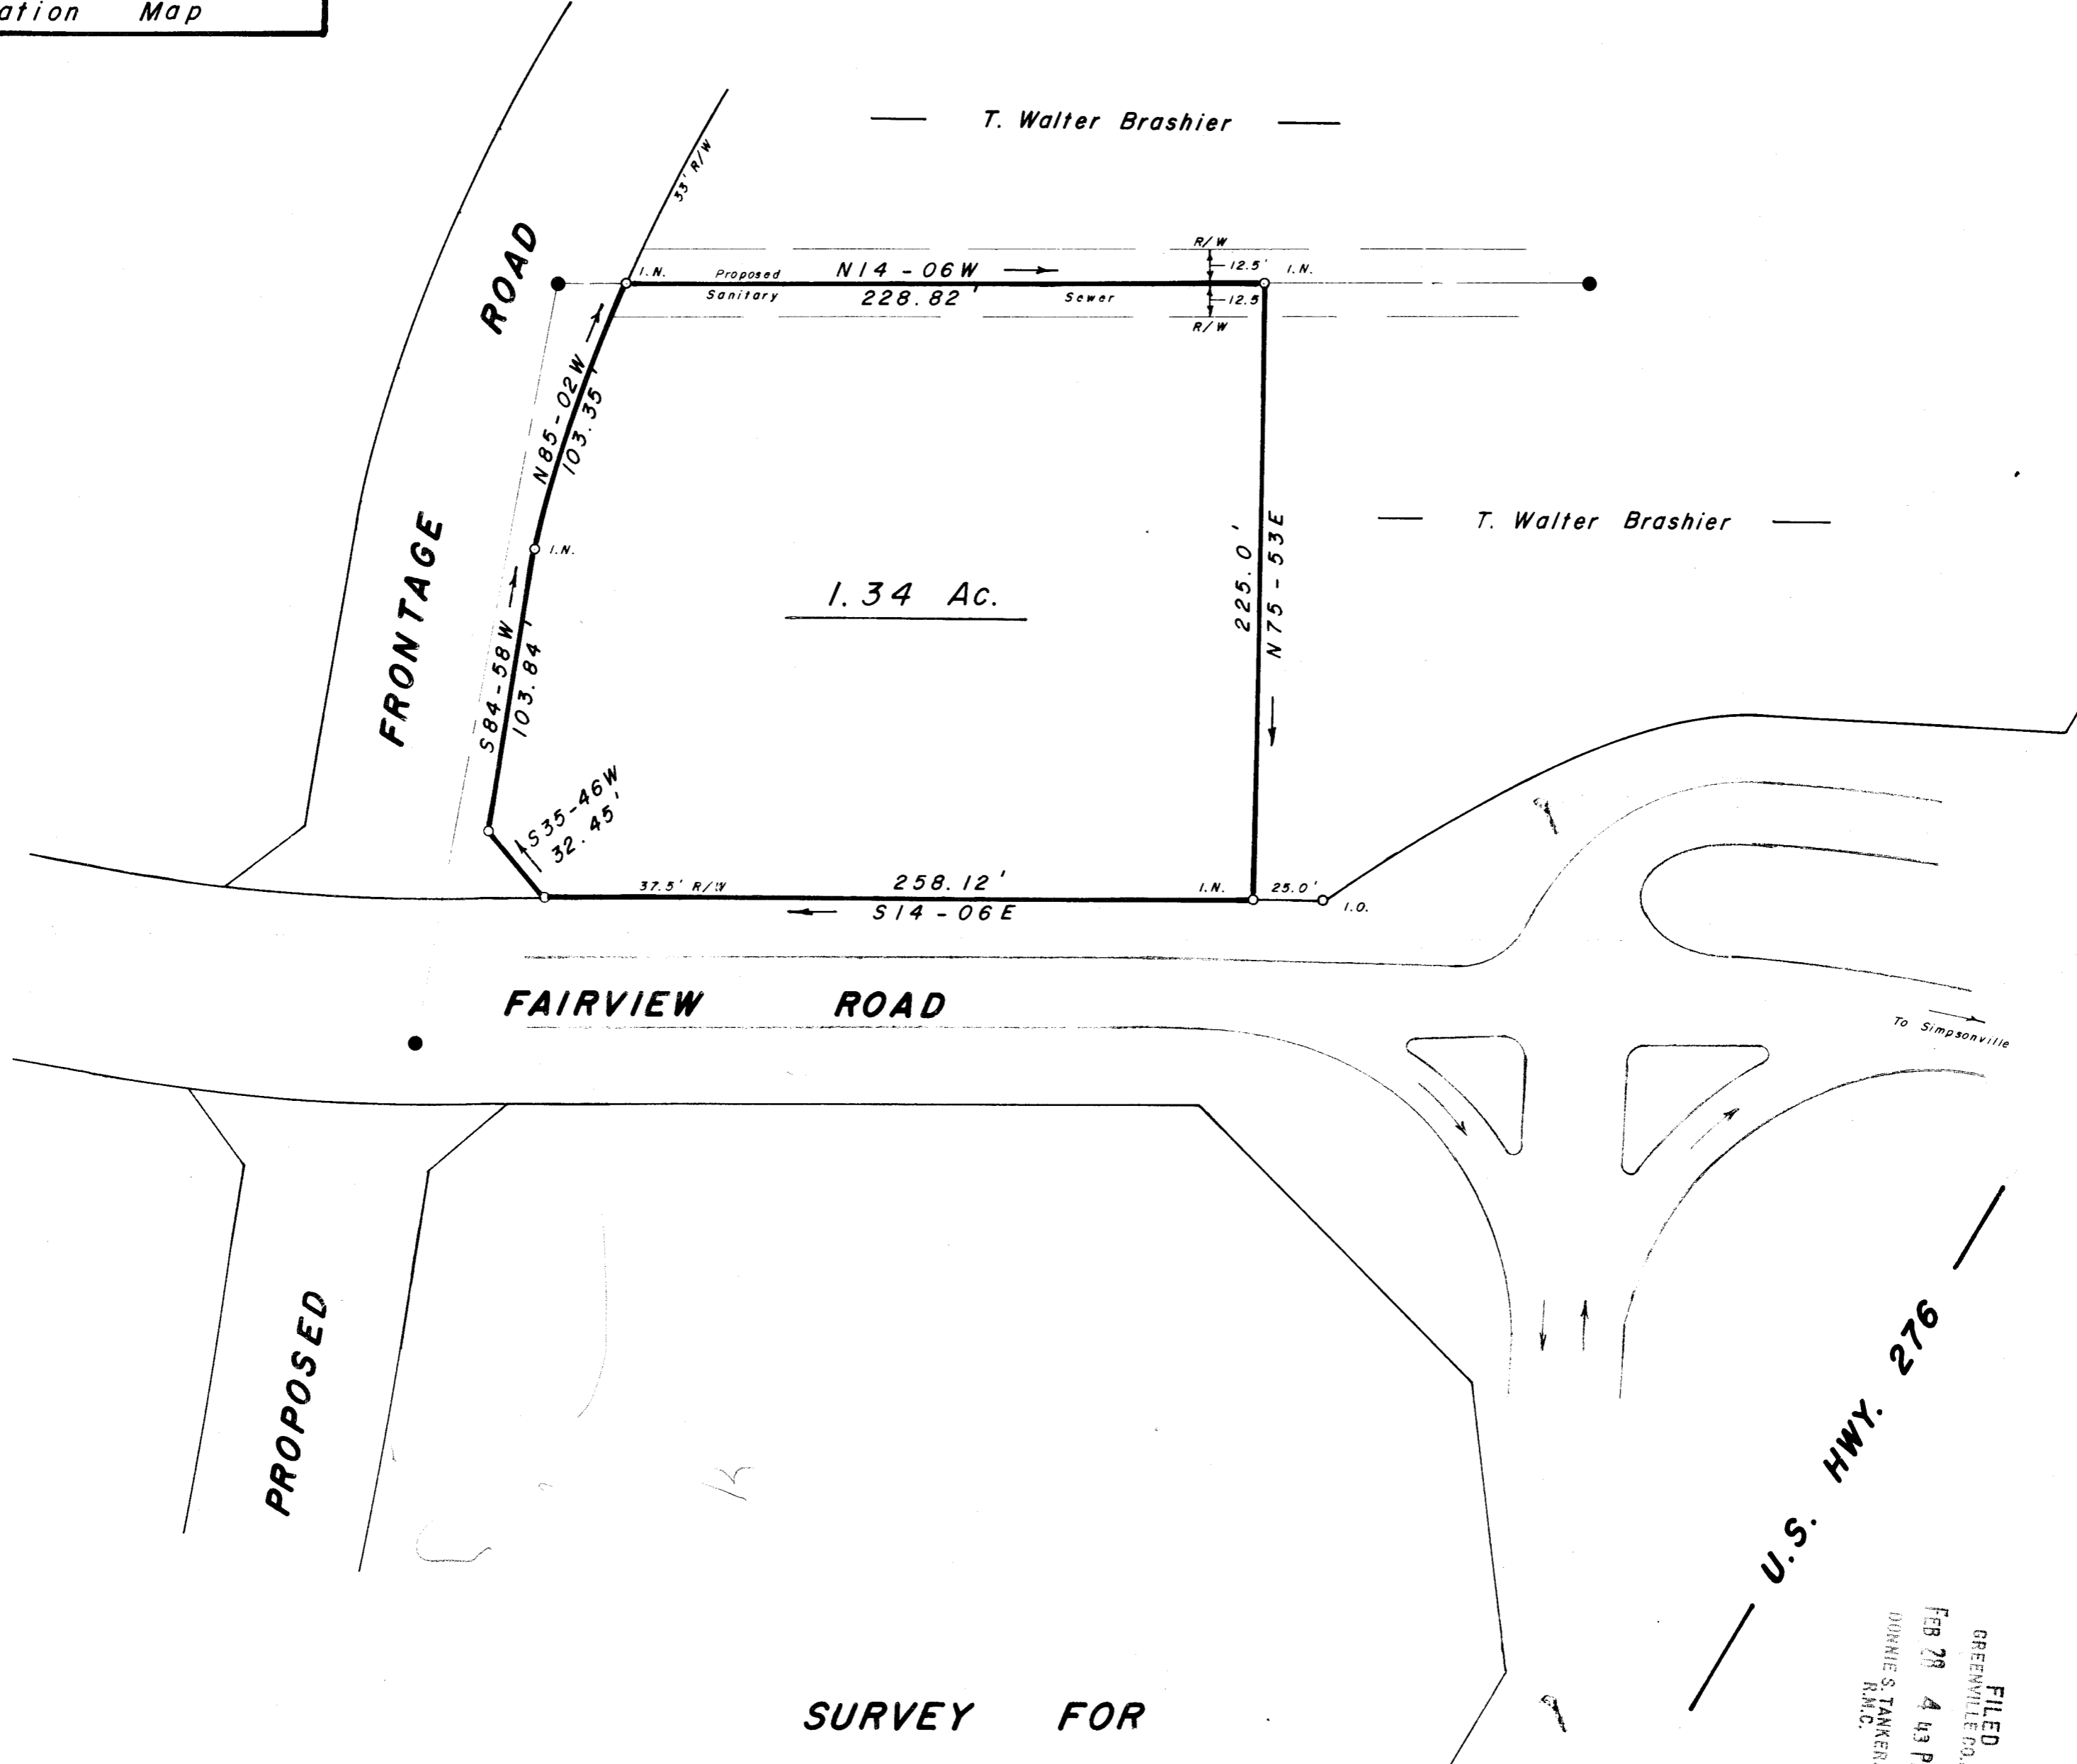

Location Map

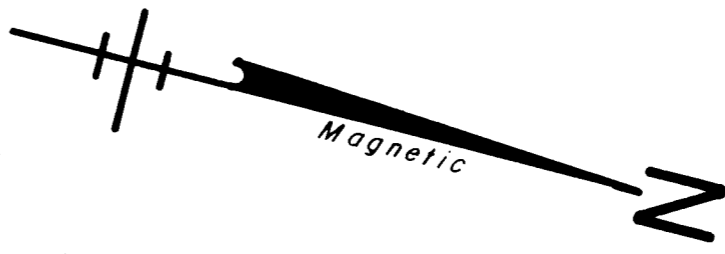

SURVEY FOR
ENIGMA INC.
NEAR SIMPSONVILLE GREENVILLE CO.
SOUTH CAROLINA
FEBRUARY 26, 1986

FILED
GREENVILLE CO., S.C.
FEB 28 4 43 PM '86
DORRIS S. TANKERSLEY
A.M.C.


FEB 23 1986

28423

✓ 12-H-63



W. R. WILLIAMS, JR.
ENGR./SURVEYOR, Inc.
P. E. & L. S. No. 3979
15 S. MAIN STREET
TRAVELERS REST, S. C.
29690

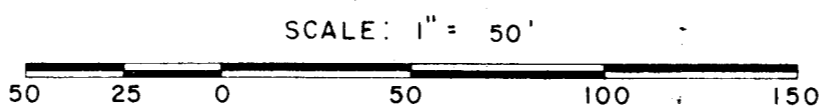

"I hereby certify that the ratio of precision of the field survey is 1:5000 as shown hereon and the area was determined by D.M.D. method of area calculation."

W. R. Williams
P. E. & L. S. No. 3979