


MICROFILMED

FILED  
GREENVILLE CO., S.C.  
MAR 10 11 22 AM '86  
DONNIE S. TANKERSLEY  
R.M.C.

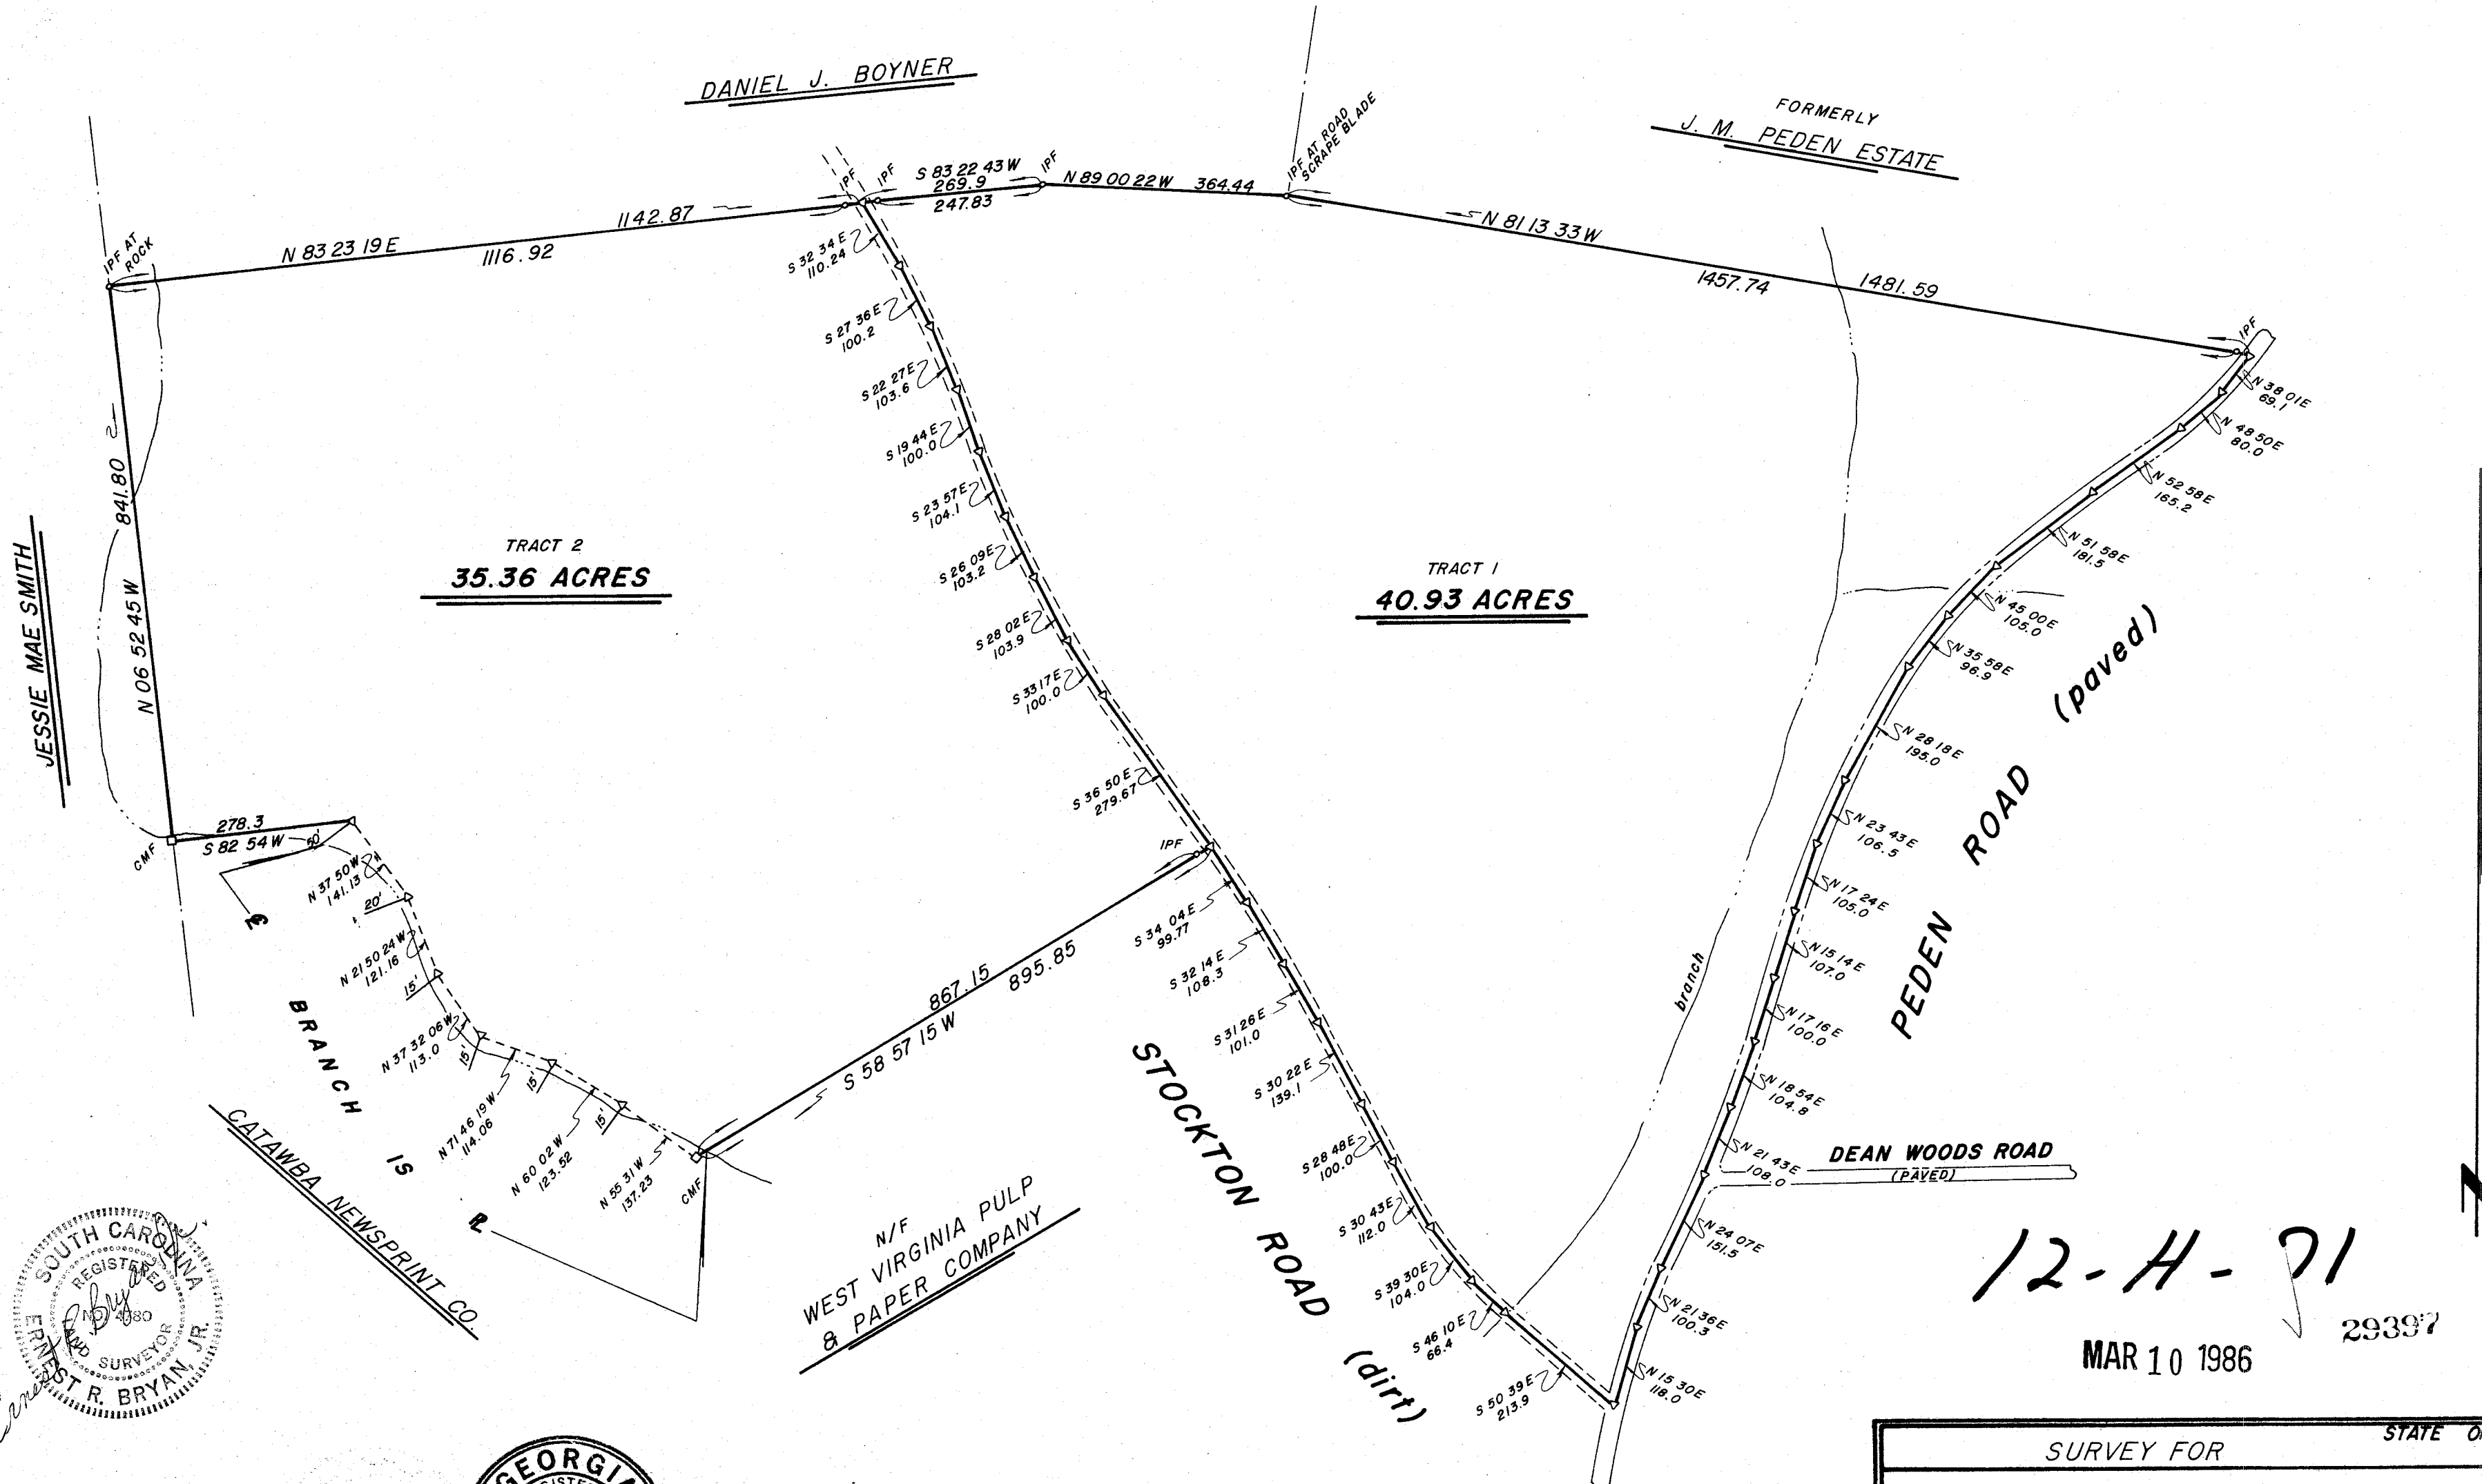



JESSIE MAE SMITH

TRACT 2  
**35.36 ACRES**

TRACT 1  
**40.93 ACRES**

**TOTAL AREA = 76.29 ACRES**

12-H-91  
MAR 10 1986 29397

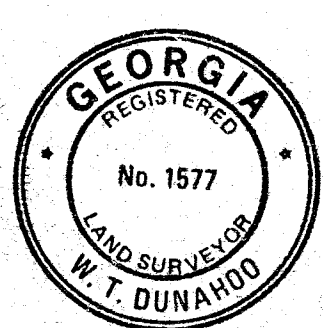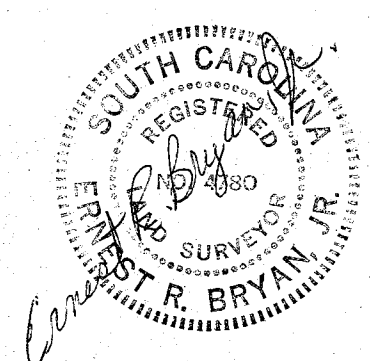

P - PROPERTY LINE  
 CL - CENTERLINE  
 CMF - CONCRETE MONUMENT FOUND  
 IPS - IRON PIN SET  
 IPF - IRON PIN FOUND

Reference...  
 PLAT FOR J. M. PEDEN ESTATE DATED  
 OCTOBER 1971 BY W. R. WILLIAMS, JR.

SURVEY FOR					STATE OF GEORGIA
<b>W. H. HURDLE</b>					
CITY	GMD	COUNTY	SCALE	DATE	
		GREENVILLE	1" = 200'	2-12-86	
<b>W. T. DUNAHOO AND ASSOCIATES, INC.</b>					
ATLANTA	HWY.	SC 28	PH-867-3591	MR10 86	90° WINDER, GEORGIA

5.001