


FILED  
GREENVILLE CO. S. C.  
APR 1 3 54 PM '86  
JONNIE S. TANKERSLEY  
R.M.C.

U.S. HYW. # 25

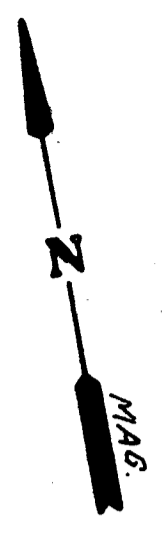


— GANTT —

S 80-42E 529.75

3.00 ACRES

ENDREE RIVER

— JAMES W. ROBERTSON, SR. —

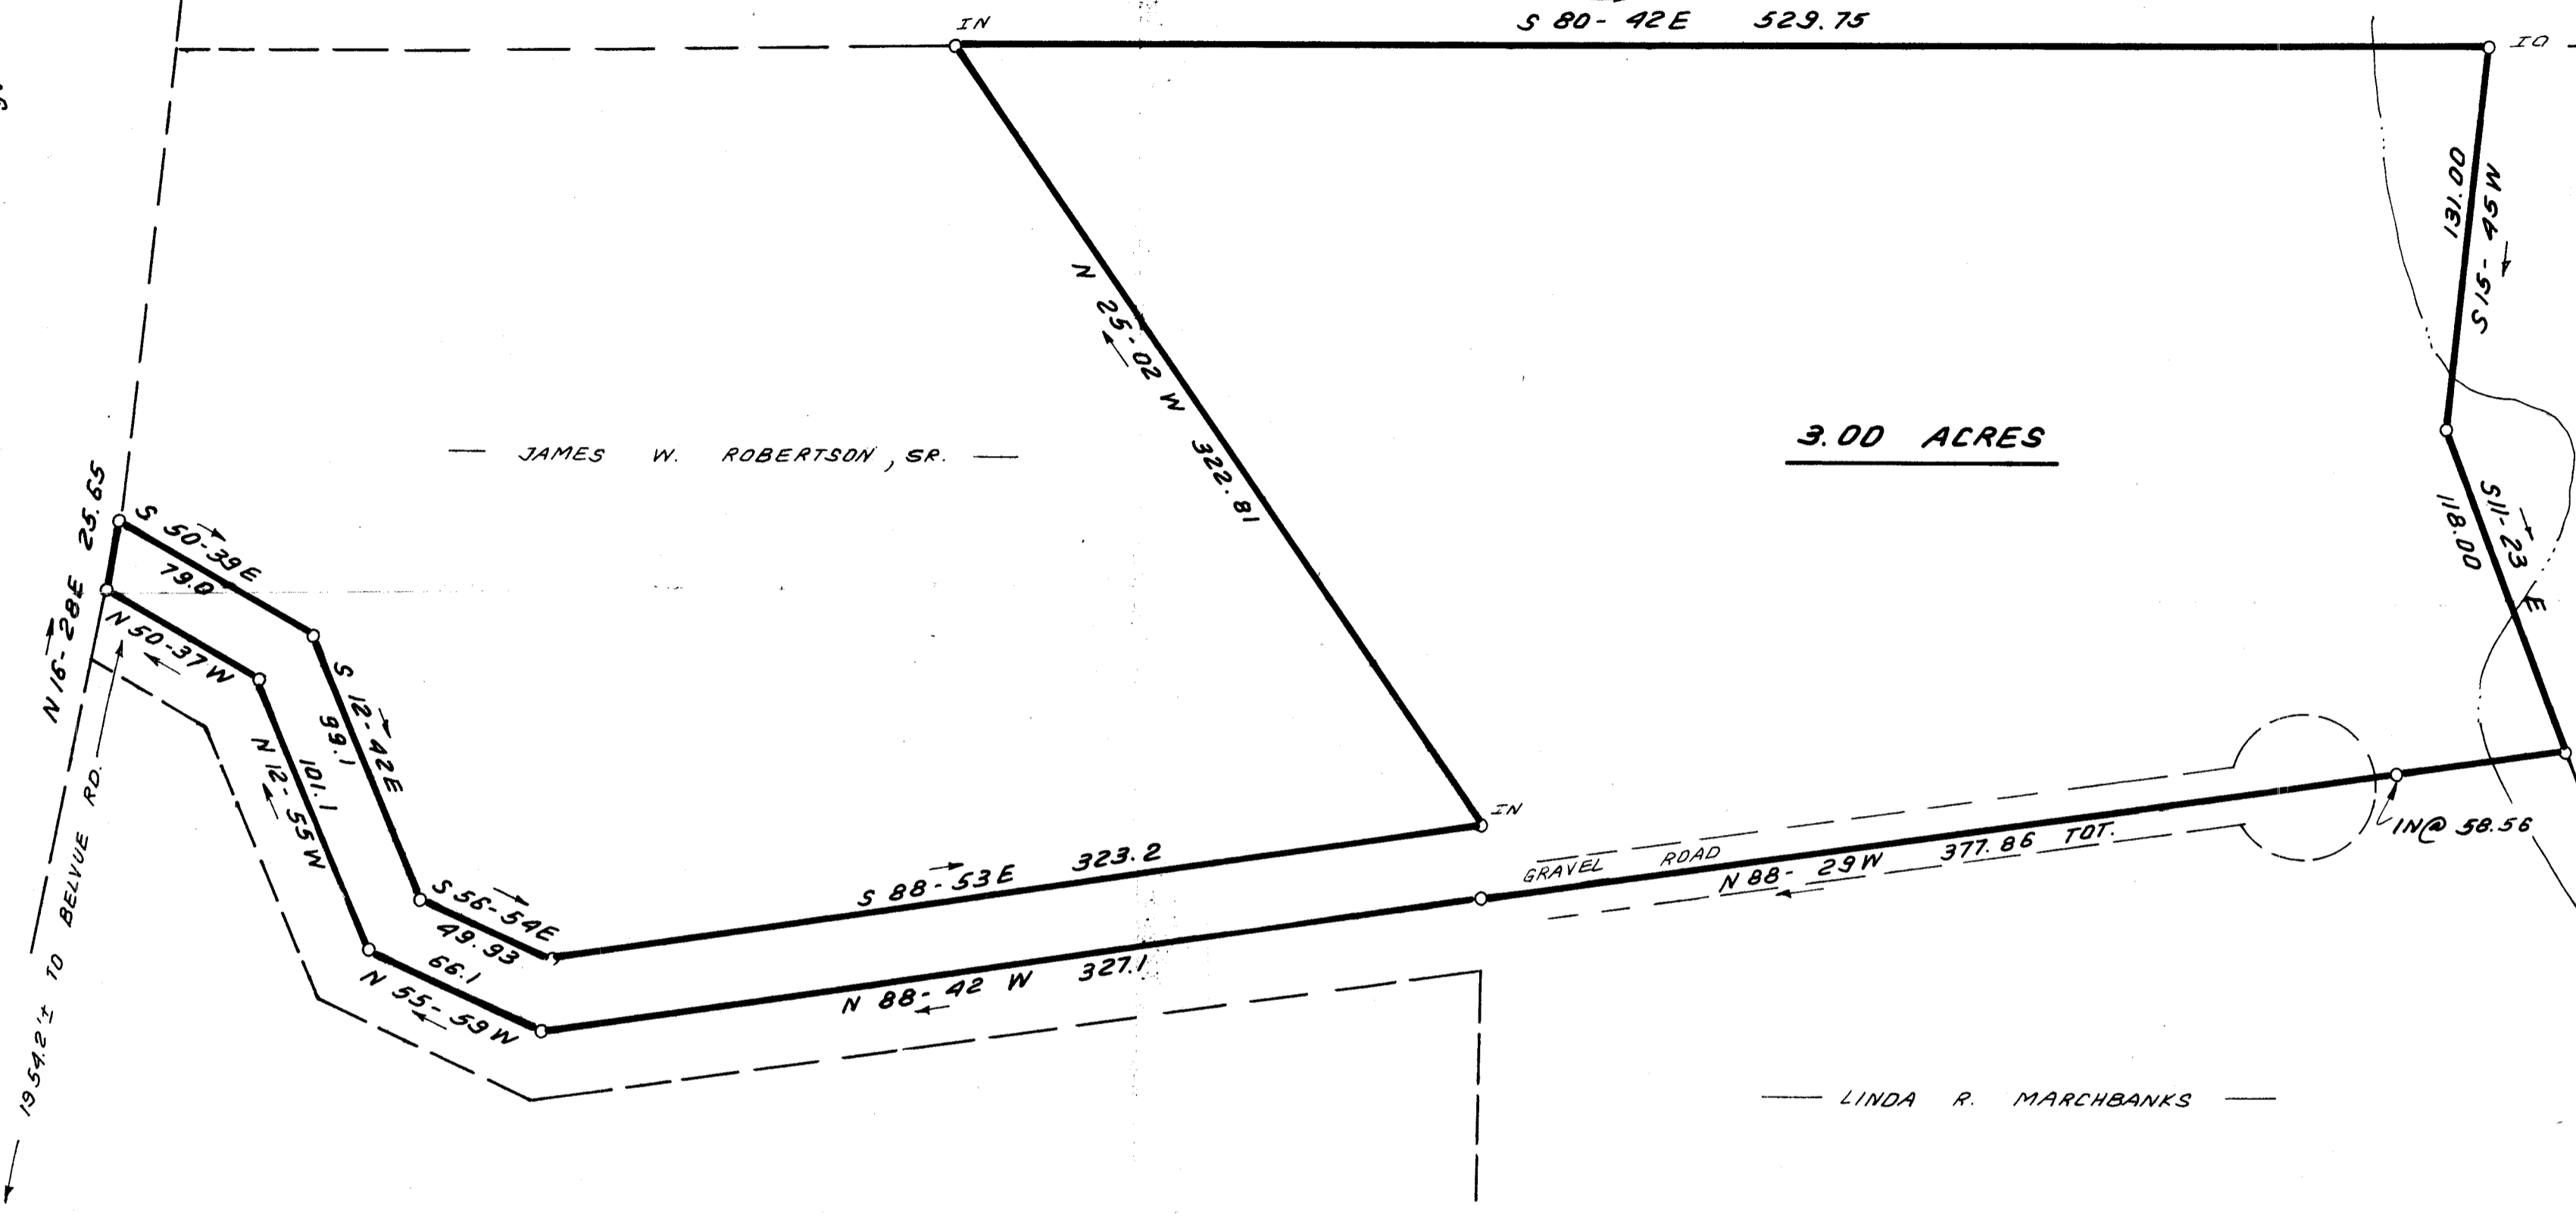

— LINDA R. MARCHBANKS —

— JAMES W. ROBERTSON, JR. —

PROPERTY OF

BONNIE R. ARWOOD

NORTH OF TRAVELERS REST, GREENVILLE COUNTY

STATE OF SOUTH CAROLINA

JUNE 14, 1985

APR 1 1986


32201

12-H-100

SCALE: 1" = 50'




LOCATION MAP

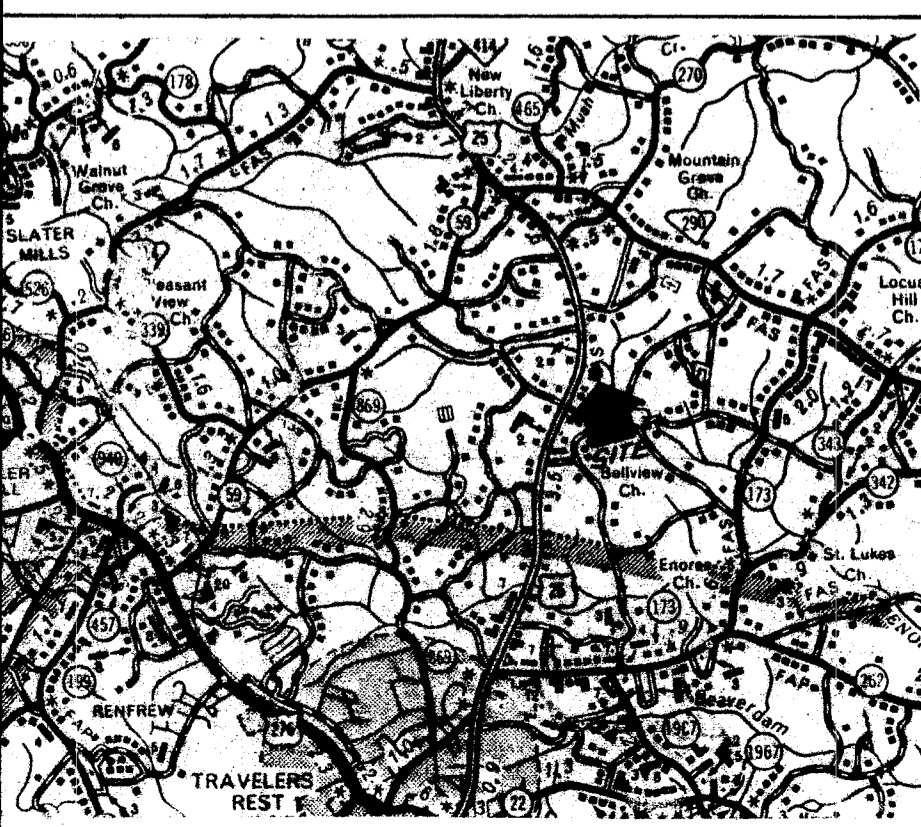

WRW

W. R. WILLIAMS, JR.  
ENGR./SURVEYOR, Inc.  
P. E. & L. S. No. 3979  
15 S. MAIN STREET  
TRAVELERS REST, S. C.  
29690

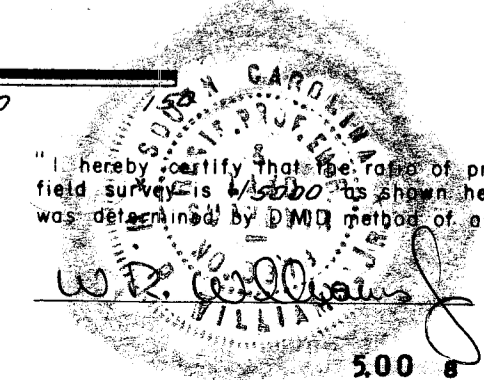

F.B. # 79 ; 502.2-1-24.2

P.E. & L.S. No. 3979

500 31801