
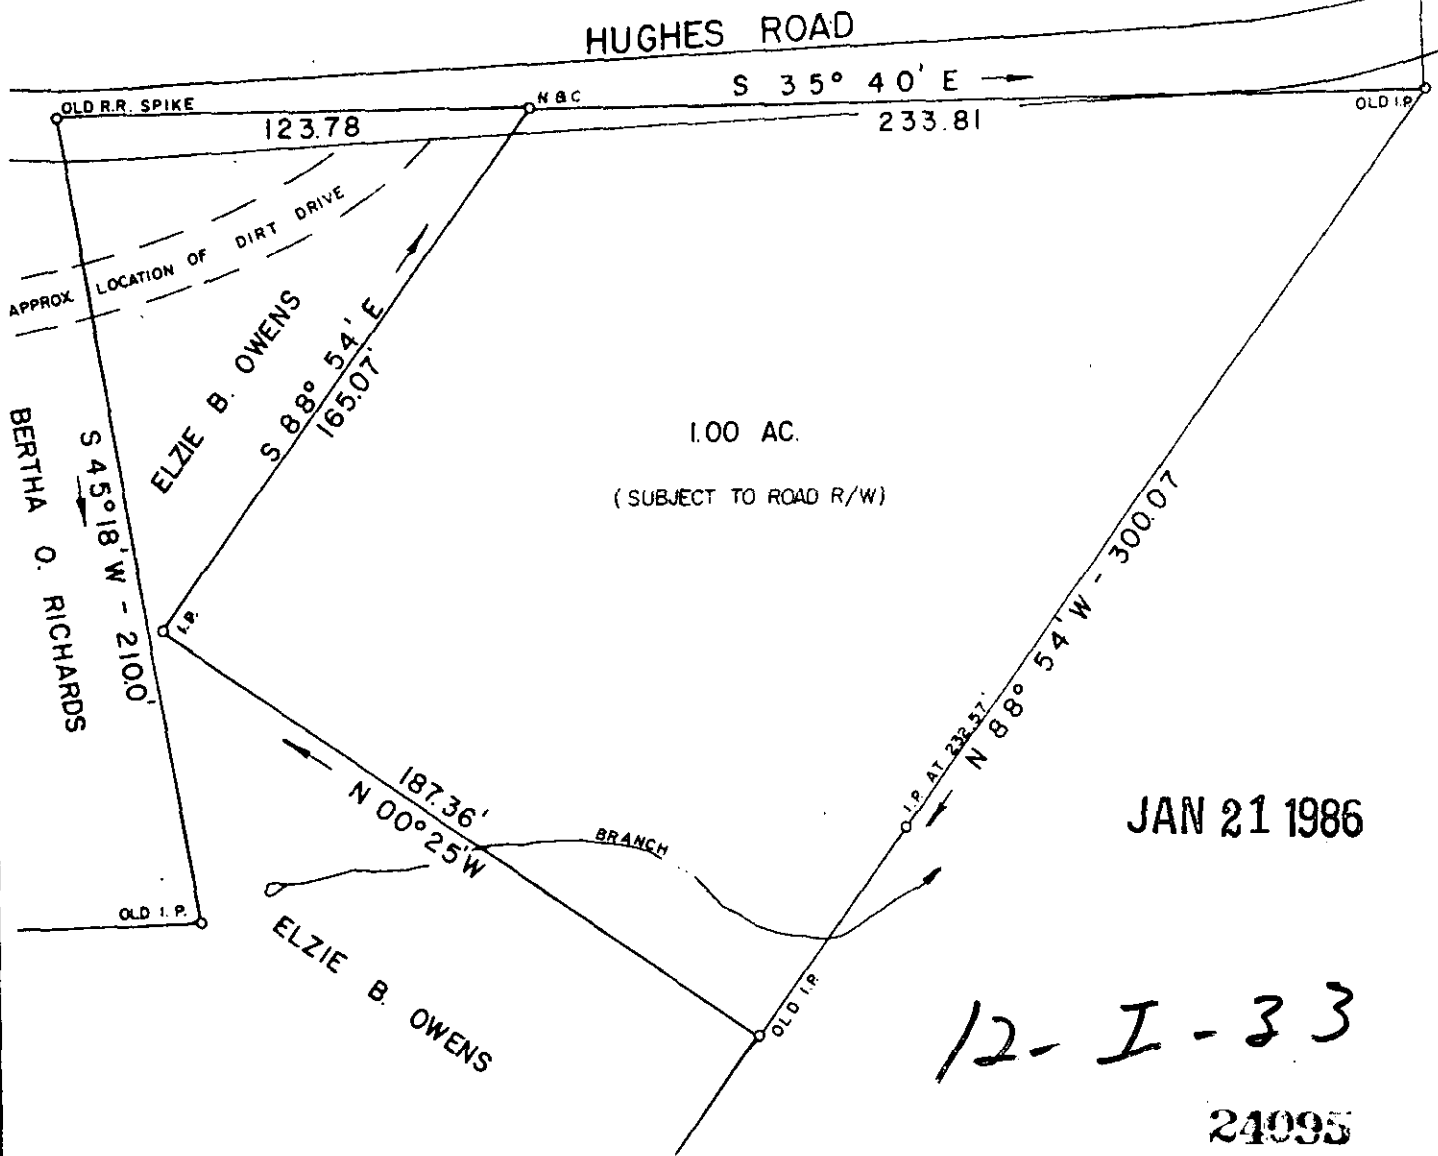


FILED
GREENVILLE CO. S. C.

JAN 21 4 00 PM '86

DONNIE S. TANKERSLEY
R.M.C.

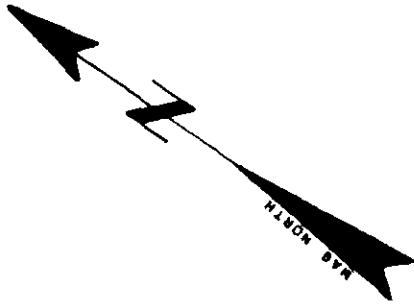

I HEREBY CERTIFY THAT THE RATIO OF PRECISION OF THE FIELD SURVEY IS 1/7500 AS SHOWN HEREON AND THE AREAS WERE DETERMINED BY THE D. D. METHOD OF AREA CALCULATION; AND THAT THIS PROPERTY IS (IS NOT) IN ANY FLOOD HAZARD ZONE.


SURVEY FOR
LINDA L. WALDO

LOCATED NEAR LANDRUM, GLASSY MOUNTAIN TWP


COUNTY: GREENVILLE	COUNTY BLOCK MAP: 436-6231-1-13	STATE: SOUTH CAROLINA
------------------------------	------------------------------------	---------------------------------

DATE JANUARY 10, 1985	FIELD CHIEF: T. G. W.	DRAWN BY: L. A. T.
REVISED:		

SCALE 1" = 50'

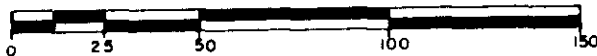

WOLFE & HUSKEY, INC. - ENGINEERING and SURVEYING
P. O. BOX 35 - LYMAN, S. C. 29365

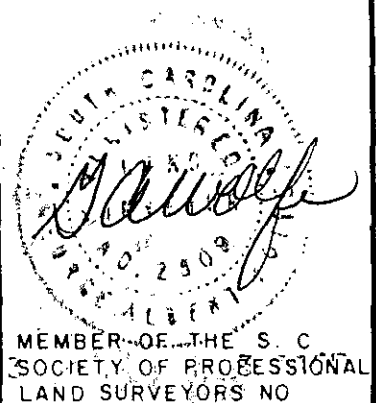

MEMBER OF THE S. C. SOCIETY OF PROFESSIONAL LAND SURVEYORS NO