

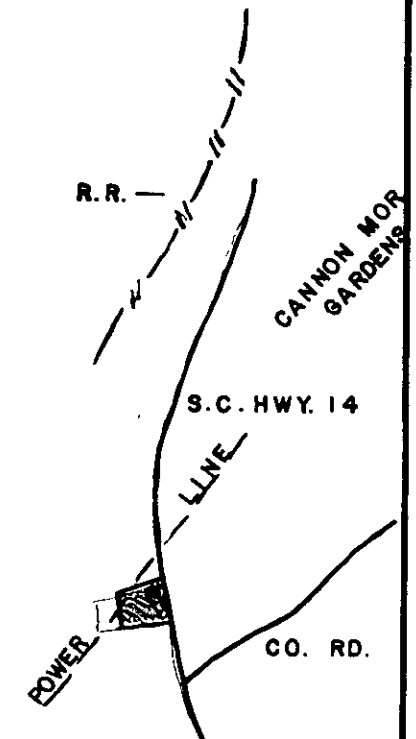


MICROFILMED

FILED  
GREENVILLE CO., S.C.  
JAN 20 10 20 AM '86  
DONNIE S. TAKKERSLEY  
R.M.C.

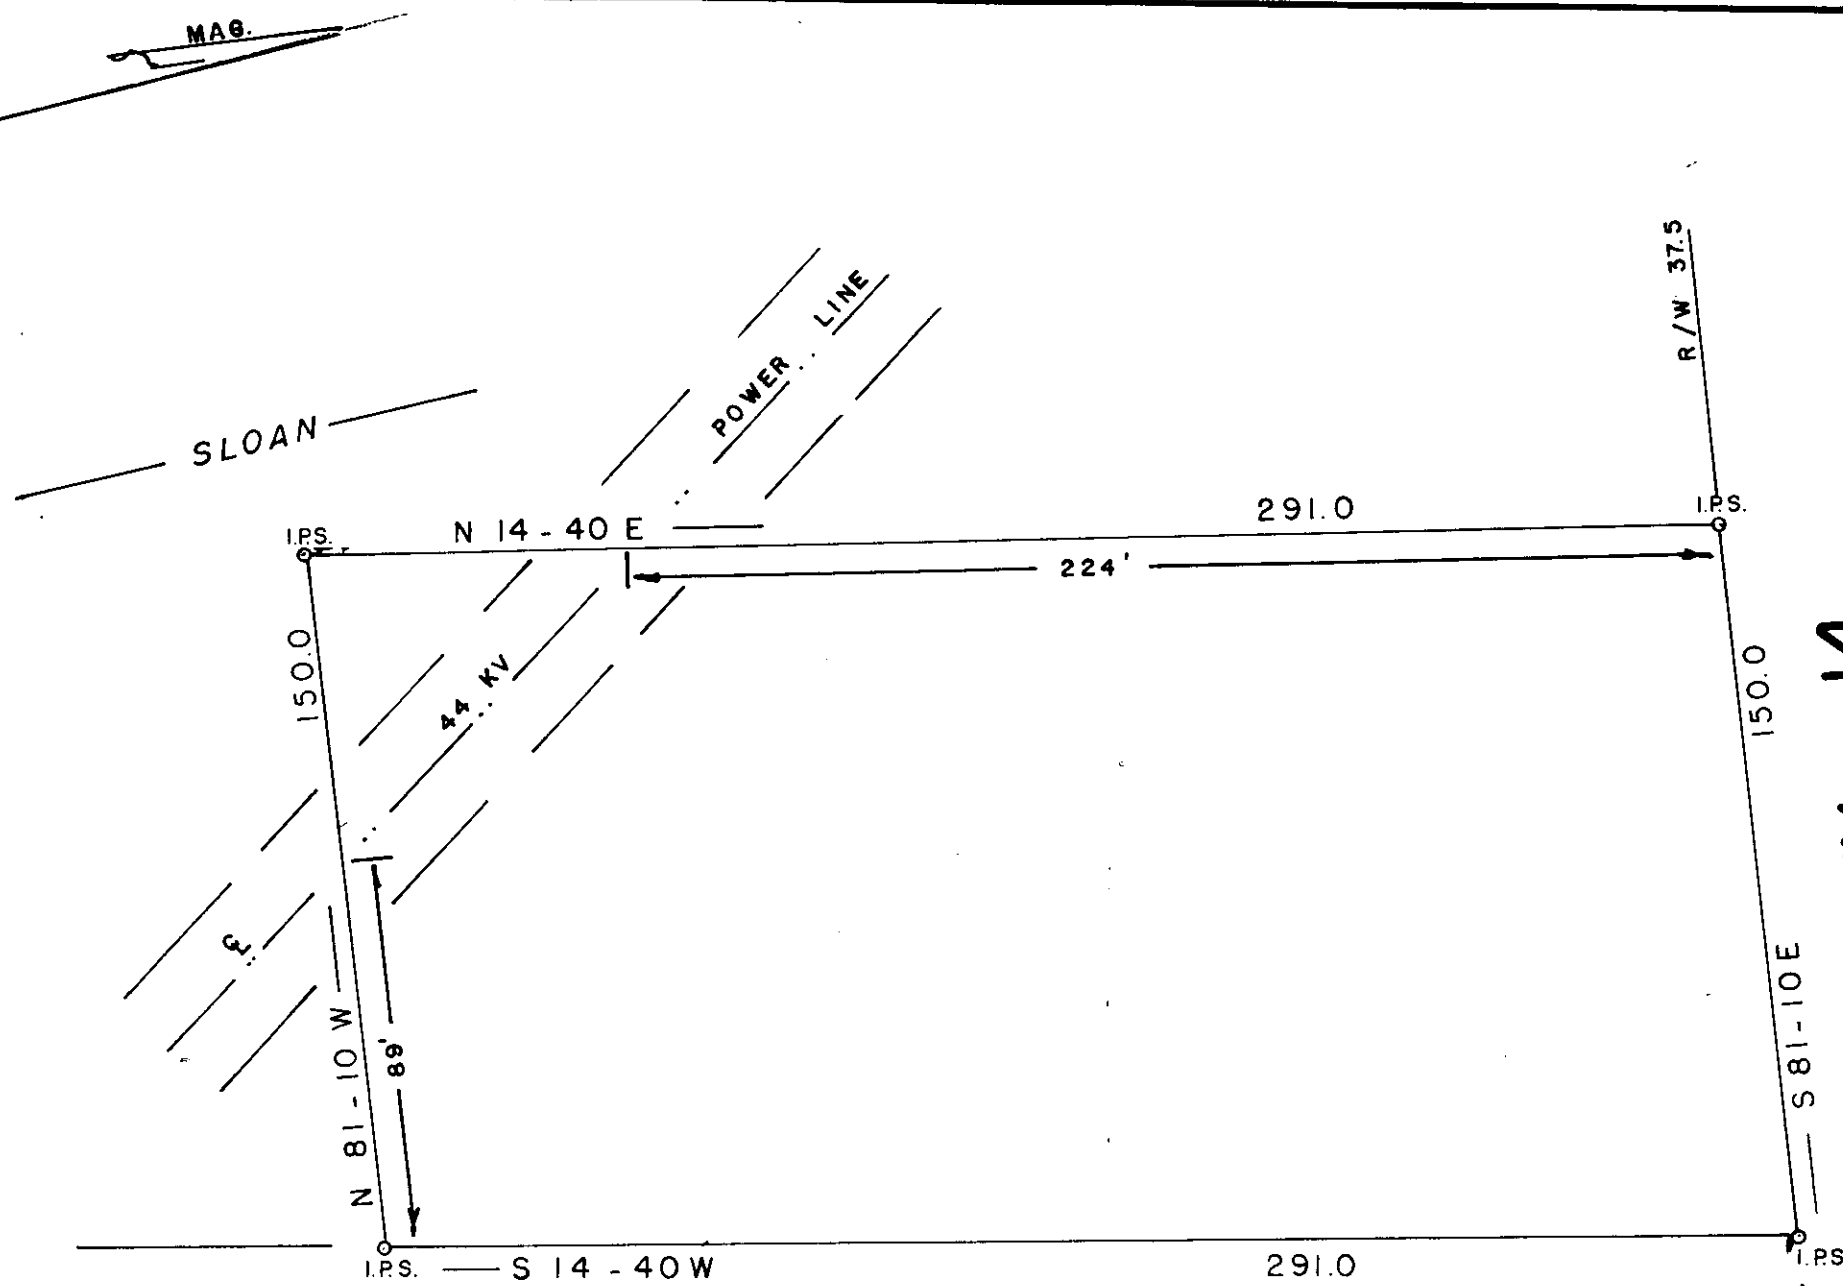

S. C. HWY. 14

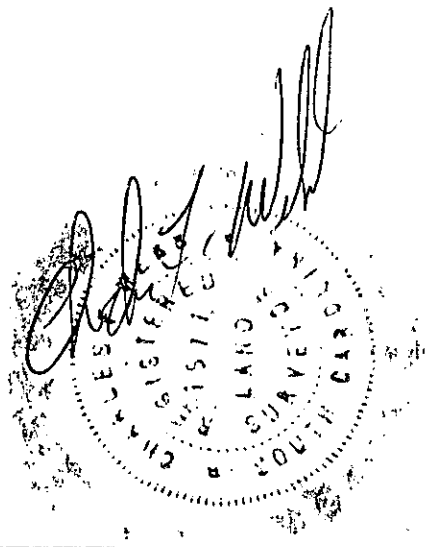

- I HEREBY CERTIFY THE RATIO OF PERECSON OF THE FIELD SURVEY IS 1/ 10,000 THE AREA WAS DETERMINED BY DMD CALCULATION
- I HEREBY CERTIFY THAT THE PROPERTY LINES AND ANY IMPROVMENTS ARE CORRECT AND NO VISIBLE ENCROACHMENTS EXIST UNLESS OTHERWISE SHOWN
- THIS PROPERTY IS SUBJECT TO ANY EASEMENTS OR RIGHT OFWAYS OF RECORD OR NOT OF RECORD
- THIS PROPERTY IS NOT WITHIN A FLOOD HAZARD AREA

12-J-6

23932

REF. 334-I-PT II

SURVEY FOR  
**W. A. SLOAN**  
**MARY LOU SLOAN**  
 GREENVILLE CO. SOUTH CAROLINA

WEBB SURVEYING & MAPPING GROUP  
 P.O. BOX 4756 - 29608  
 SCALE 1" = 40 FT.  
 DATE NOV. 1985

