
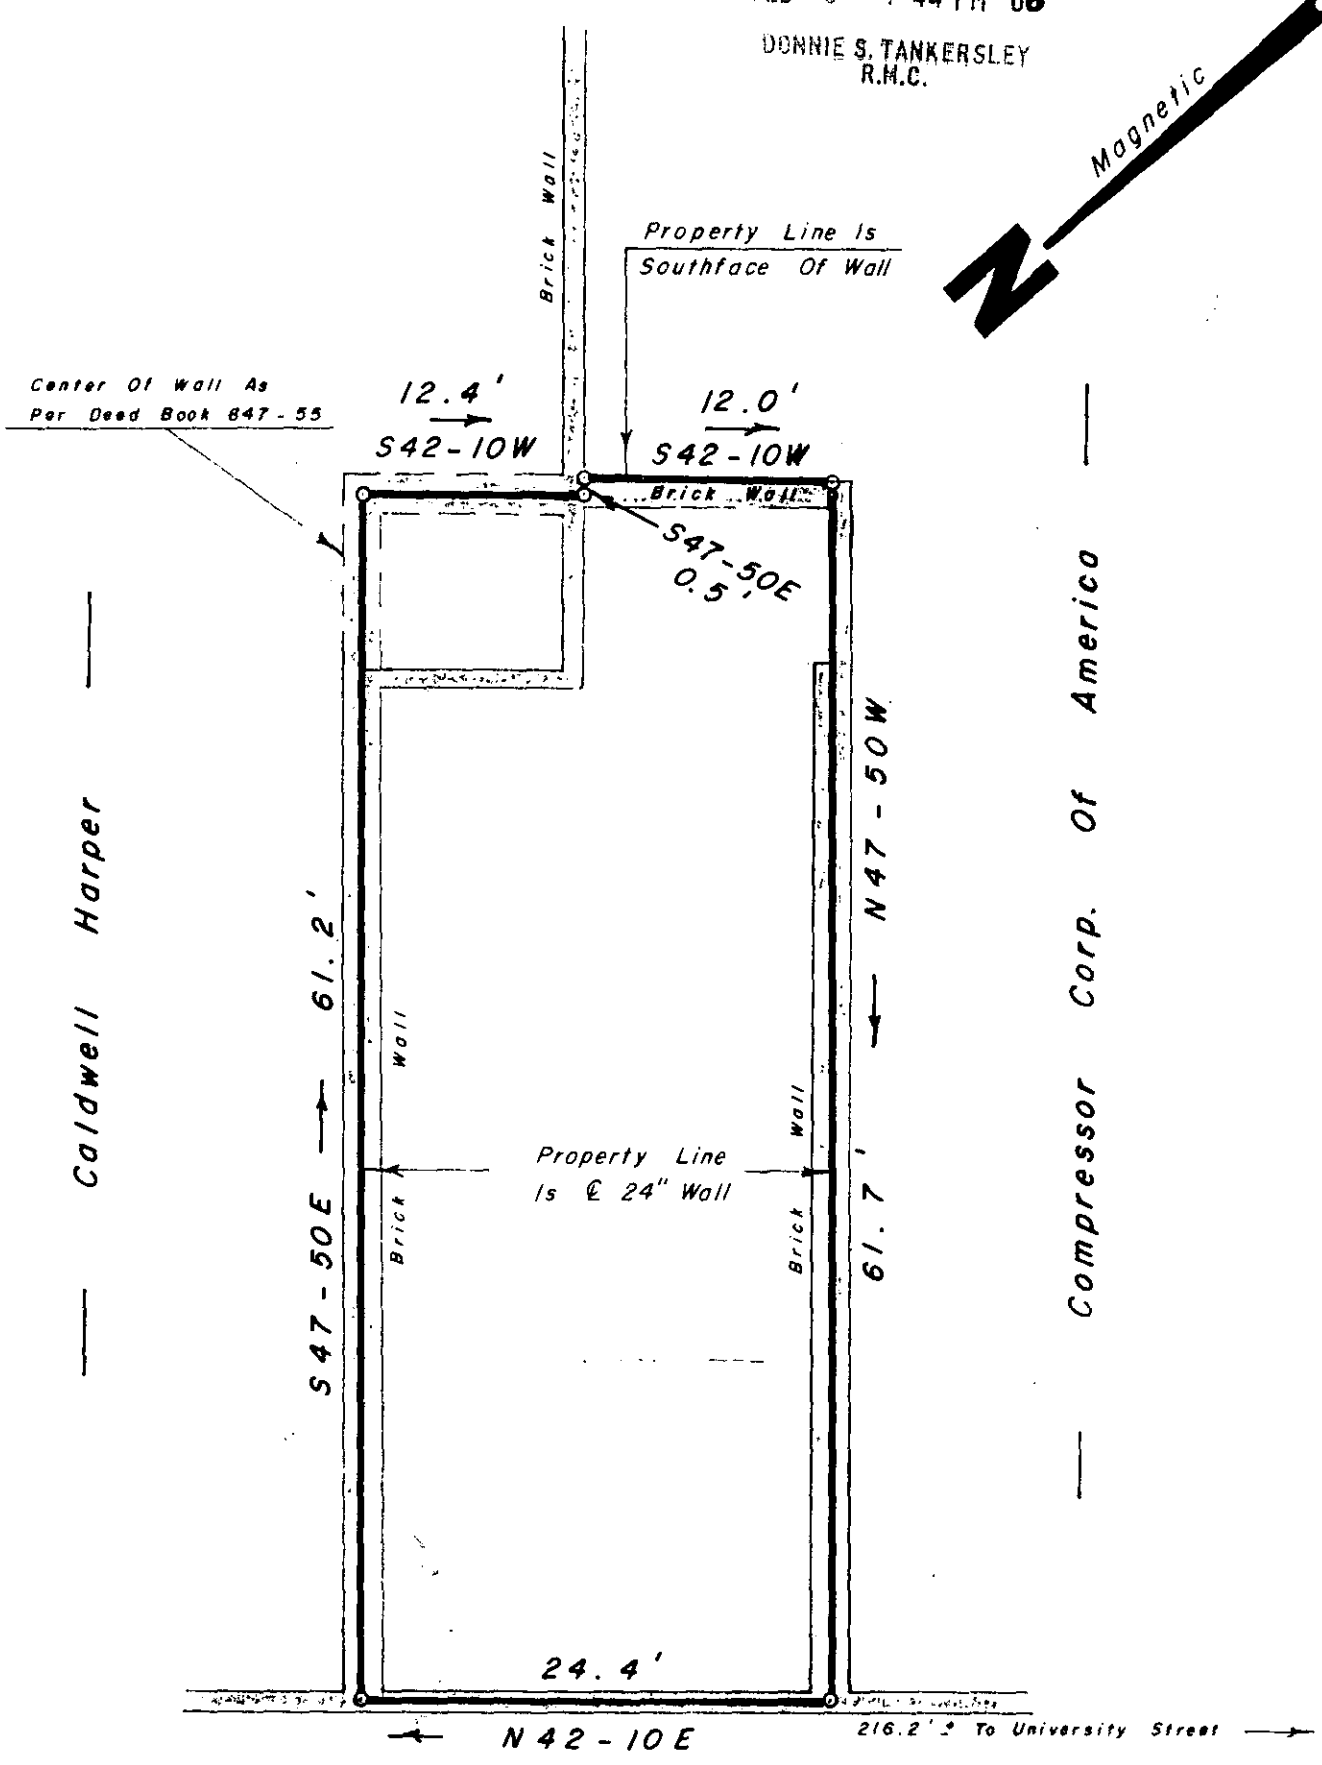


Reference : Plat Book I - Page 81  
Plat Book HH - Page 57A  
Block Book 89 - 1 - 18

FILED  
GREENVILLE CO., S.C.

FEB 5 4 44 PM '86

DONNIE S. TANKERSLEY  
R.M.C.

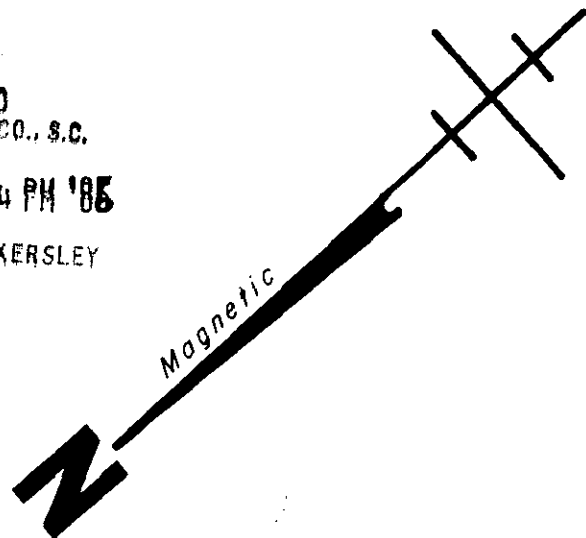

AUGUSTA

STREET

25958

12-5-49

FEB 5 1986

SURVEY FOR

LARRY W. MORGAN


CITY OF GREENVILLE

GREENVILLE CO.

SOUTH CAROLINA

FEBRUARY 3, 1986

SCALE: 1" = 10'

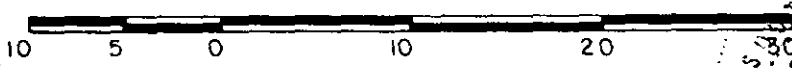

WRW

W. R. WILLIAMS, JR.  
ENGR. / SURVEYOR, Inc.  
P. E. & L. S. No. 3979  
15 S. MAIN STREET  
TRAVELERS REST, S. C.  
29690

hereby certify that the ratio of precision of the field survey is 1/5000 as shown hereon and the area was determined by D.M.B. method of area calculation.  
W. R. Williams

P. E. & L. S. No. 3979

F. B. 84