
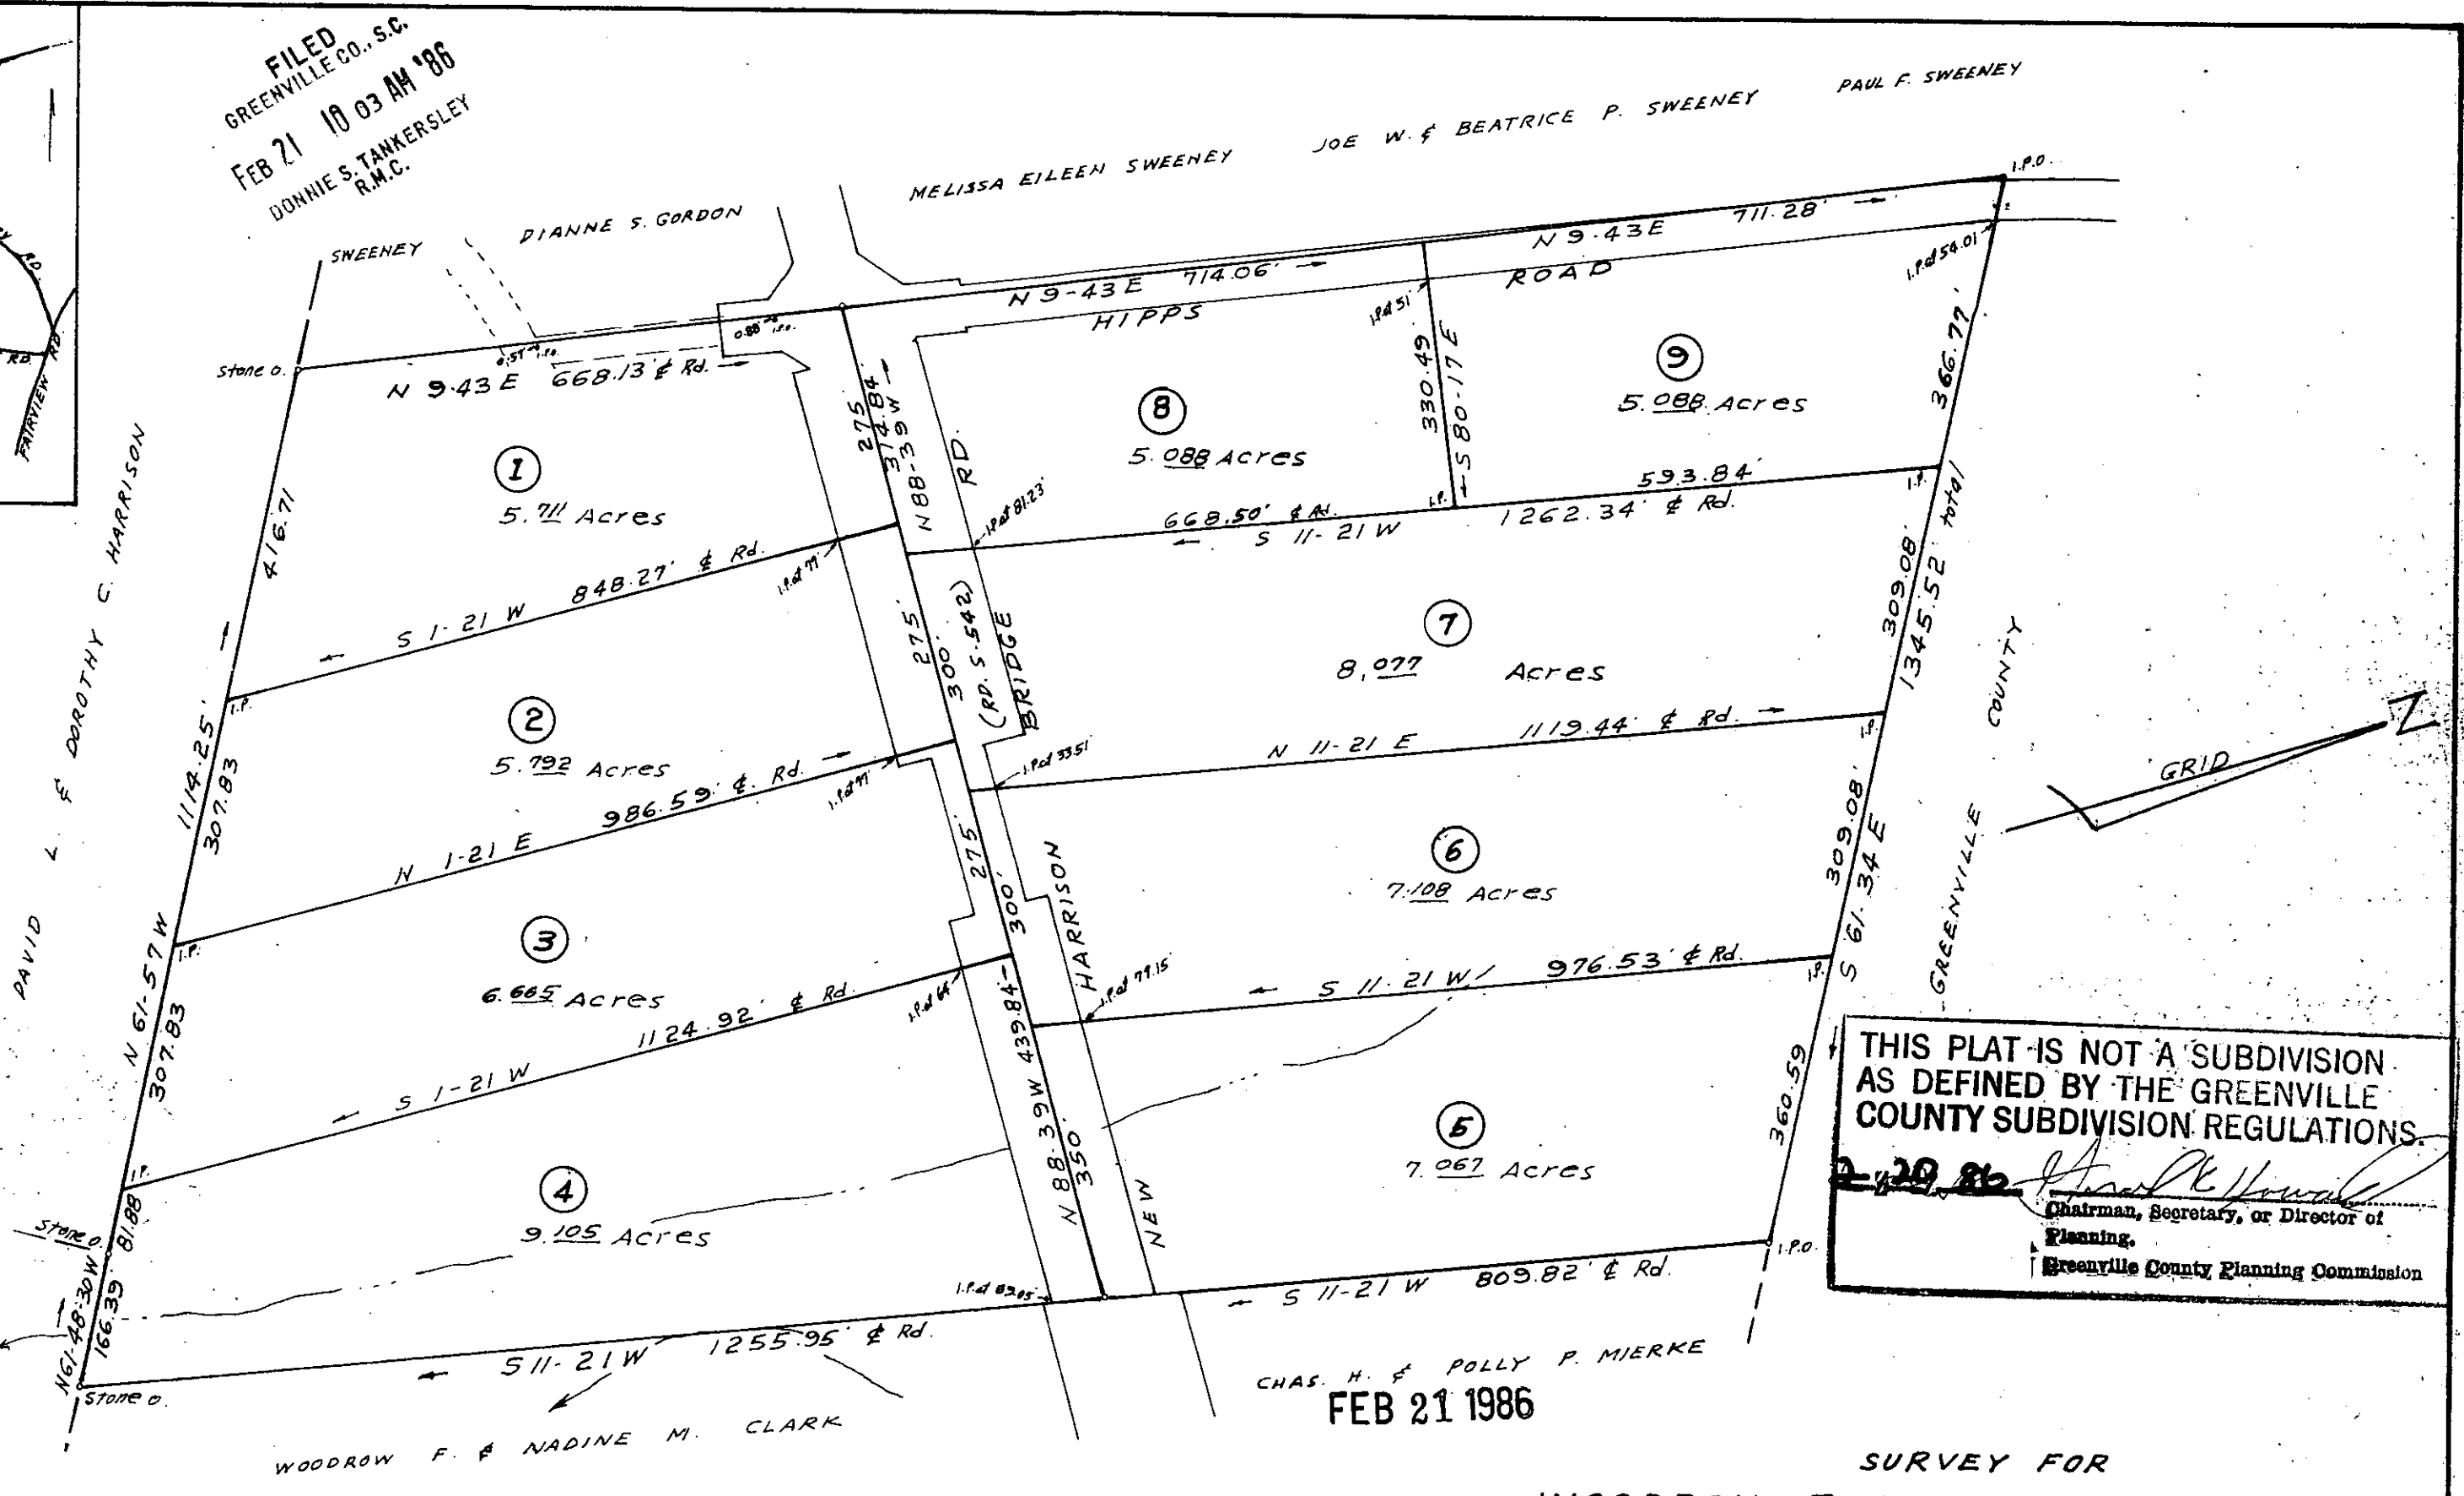


FILED
GREENVILLE CO., S.C.
FEB 21 10 03 AM '86
DONNIE S. TANKERSLEY
R.M.C.

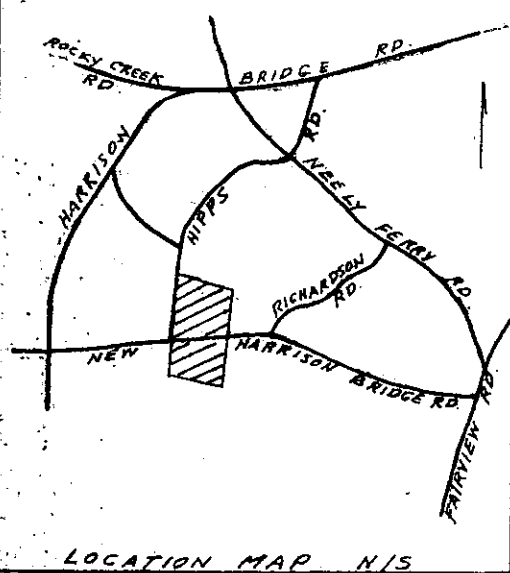

THIS PLAT IS NOT A SUBDIVISION AS DEFINED BY THE GREENVILLE COUNTY SUBDIVISION REGULATIONS.

[Signature]
Chairman, Secretary, or Director of Planning,
Greenville County Planning Commission

CHAS. H. & POLLY P. MIERKE
FEB 21 1986

SURVEY FOR
WOODROW F. & NADINE M. CLARK
NEAR SIMPSONVILLE - GREENVILLE CO. S.C.
SCALE 1" = 200'
DEC. 30, 1985

I CERTIFY THAT THE RATIO OF PRECISION OF THE FIELD SURVEY IS 1/5000 AND AREA WAS COMPUTED BY OMD METHOD.

12-J-66

27610



C.O. RIDDLE SURVEYING CO., Greenville, S.C.

1 FEB 21 86 1101

5.00CT

F.B. D-85

MICROFILMED