


FILED
 GREENVILLE CO., S.C.
 FEB 20 4 13 PM '86
 DONNIE S. TANKERSLEY
 R.M.C.

MARY RUMFELT N/F

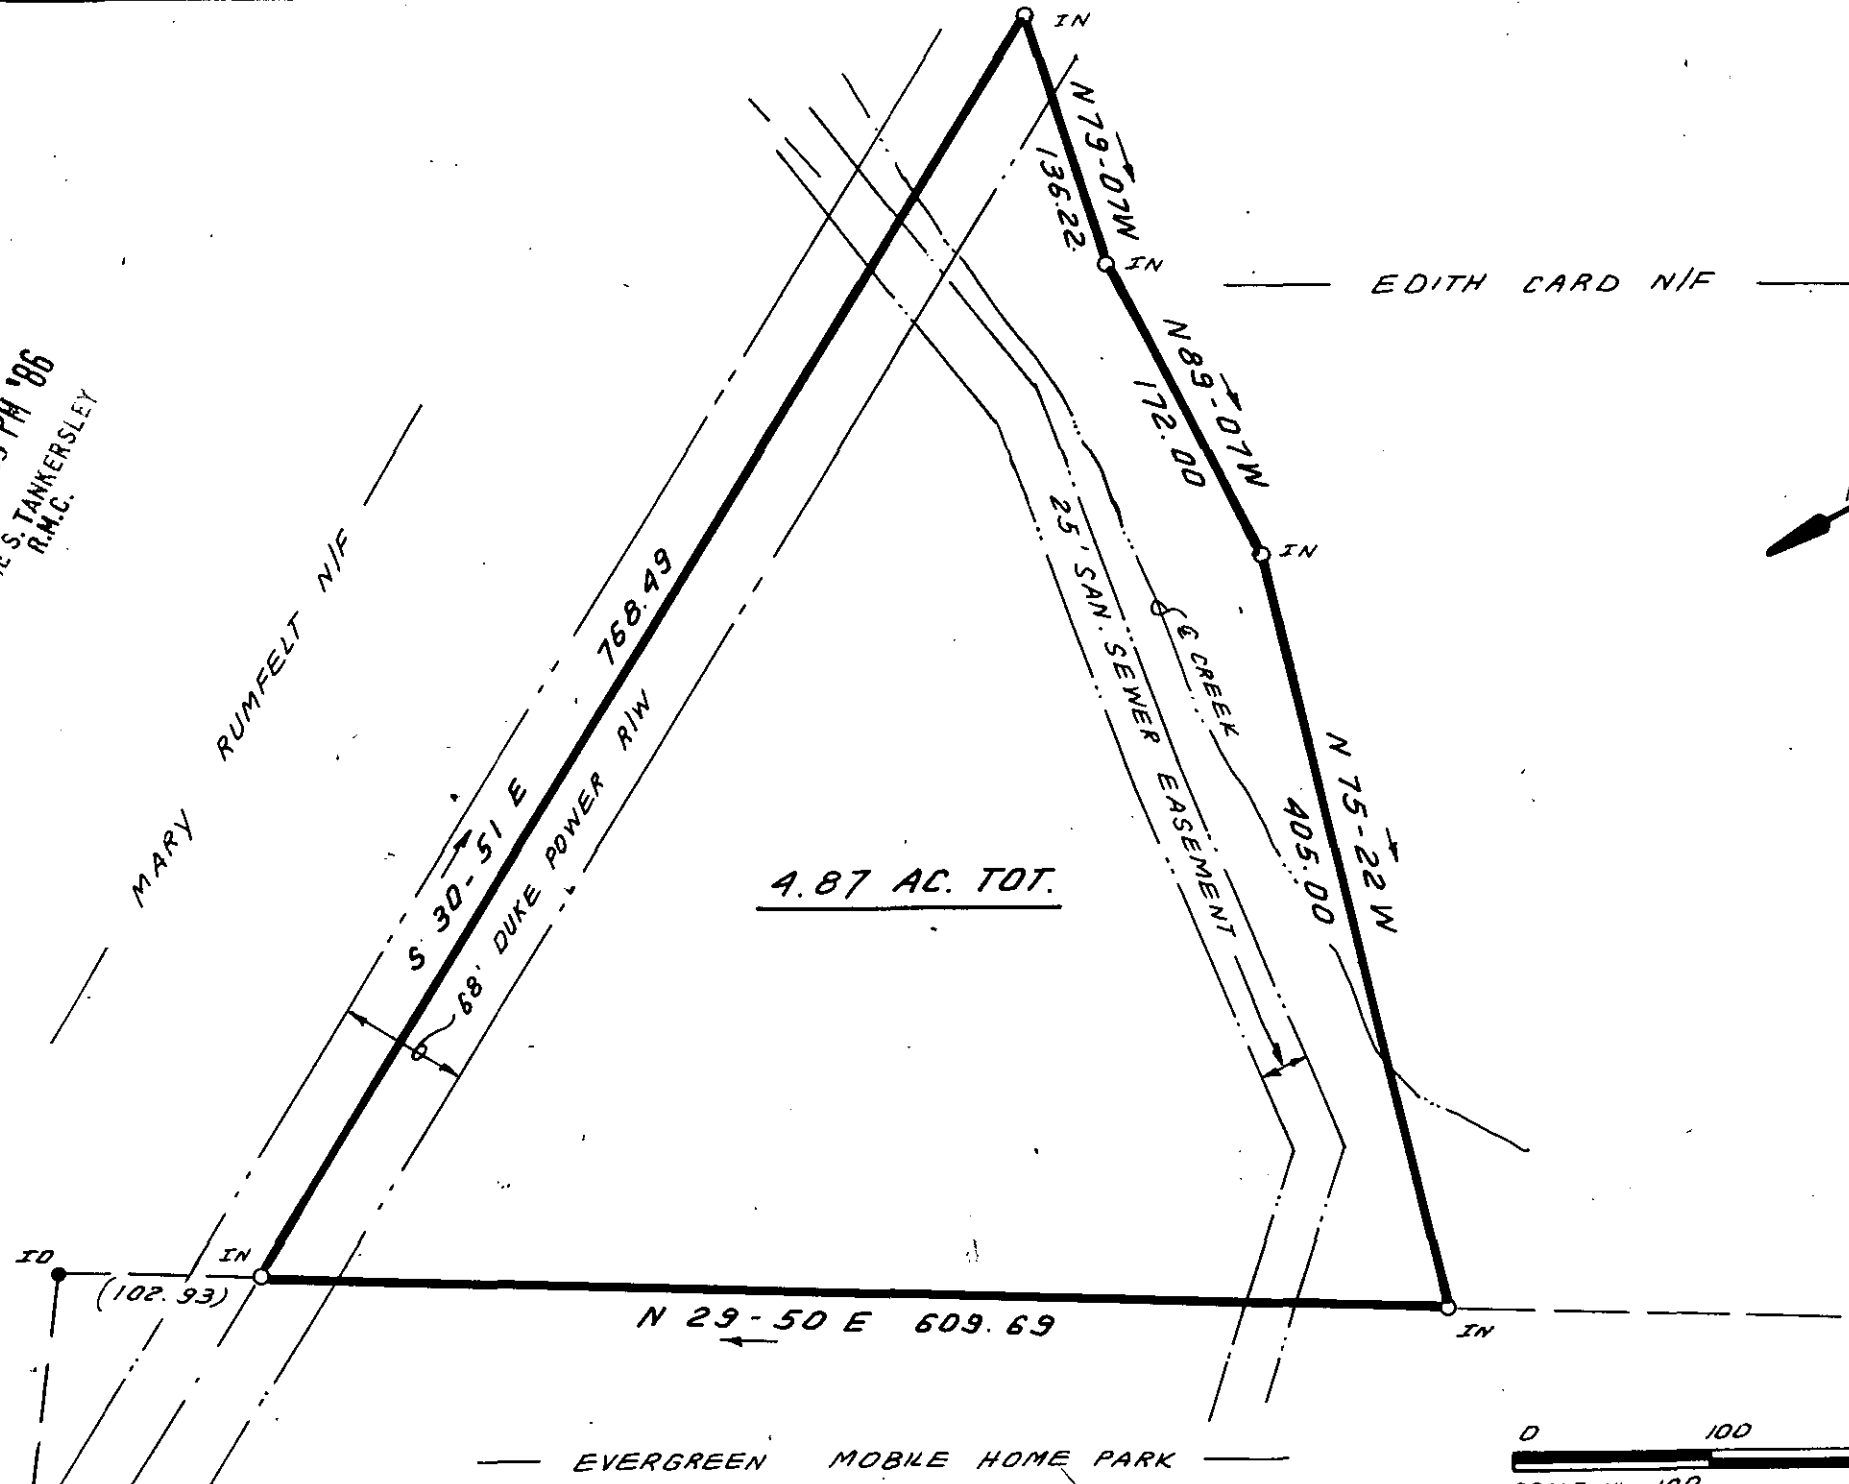


4.87 AC. TOT.

EVERGREEN MOBILE HOME PARK

EDITH CARD N/F




I HEREBY CERTIFY THAT THE RATIO OF PRECISION OF THE FIELD SURVEY IS 1: 5000 AS SHOWN HEREON AND THAT THE AREA WAS DETERMINED BY DMD METHOD

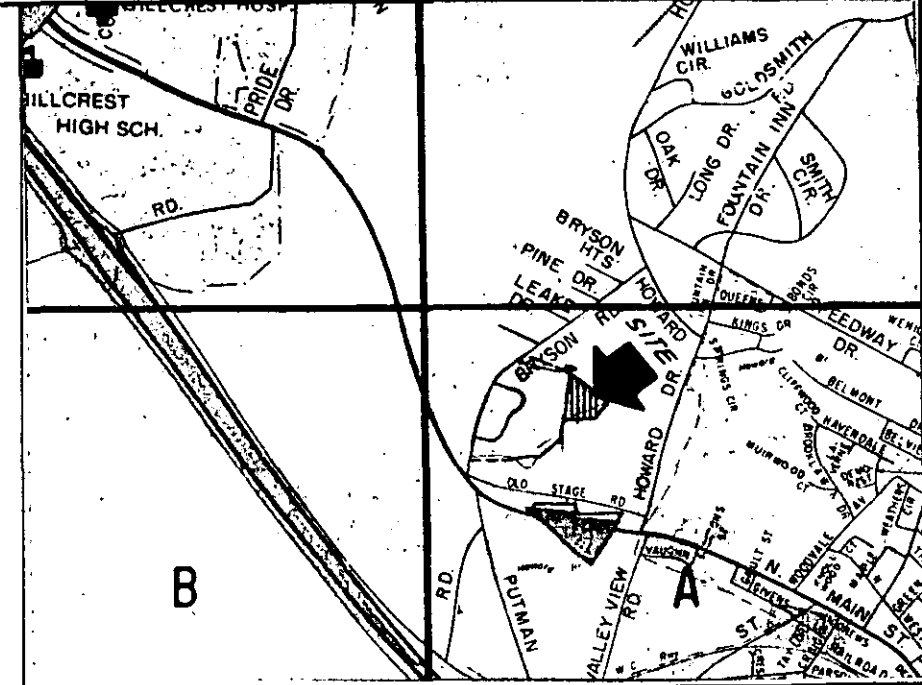

LOCATION MAP

James R. Freeland
 27504
 12 J-70

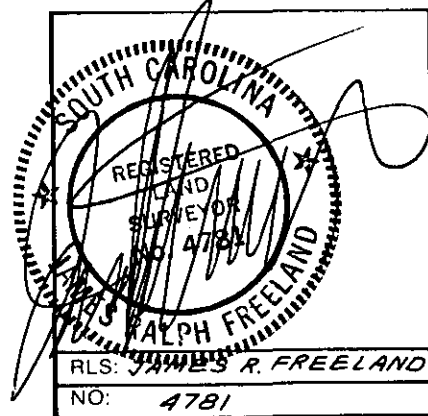

STATE OF SOUTH CAROLINA
 GREENVILLE COUNTY

SURVEY FOR
DAVIS MECHANICAL
OF
MARY RUMFELT PROPERTY

FREELAND & ASSOCIATES
 Engineers • Land Surveyors
 318 WEST STONE AVENUE.
 GREENVILLE, S.C.
 (803) 271-4924

PLAT BOOK	
DEED BOOK	
TAX MAP	325-1-7.5
PARTY CHIEF	
DRAWN	BR
DATE	10-29-85
DWG. NO.	14049 5

RLS: JAMES R. FREELAND
 NO: 4781

THE PRINT MACHINE, INC. N41289