


GREER PROFESSIONAL PARK, A S.C. PARTN.

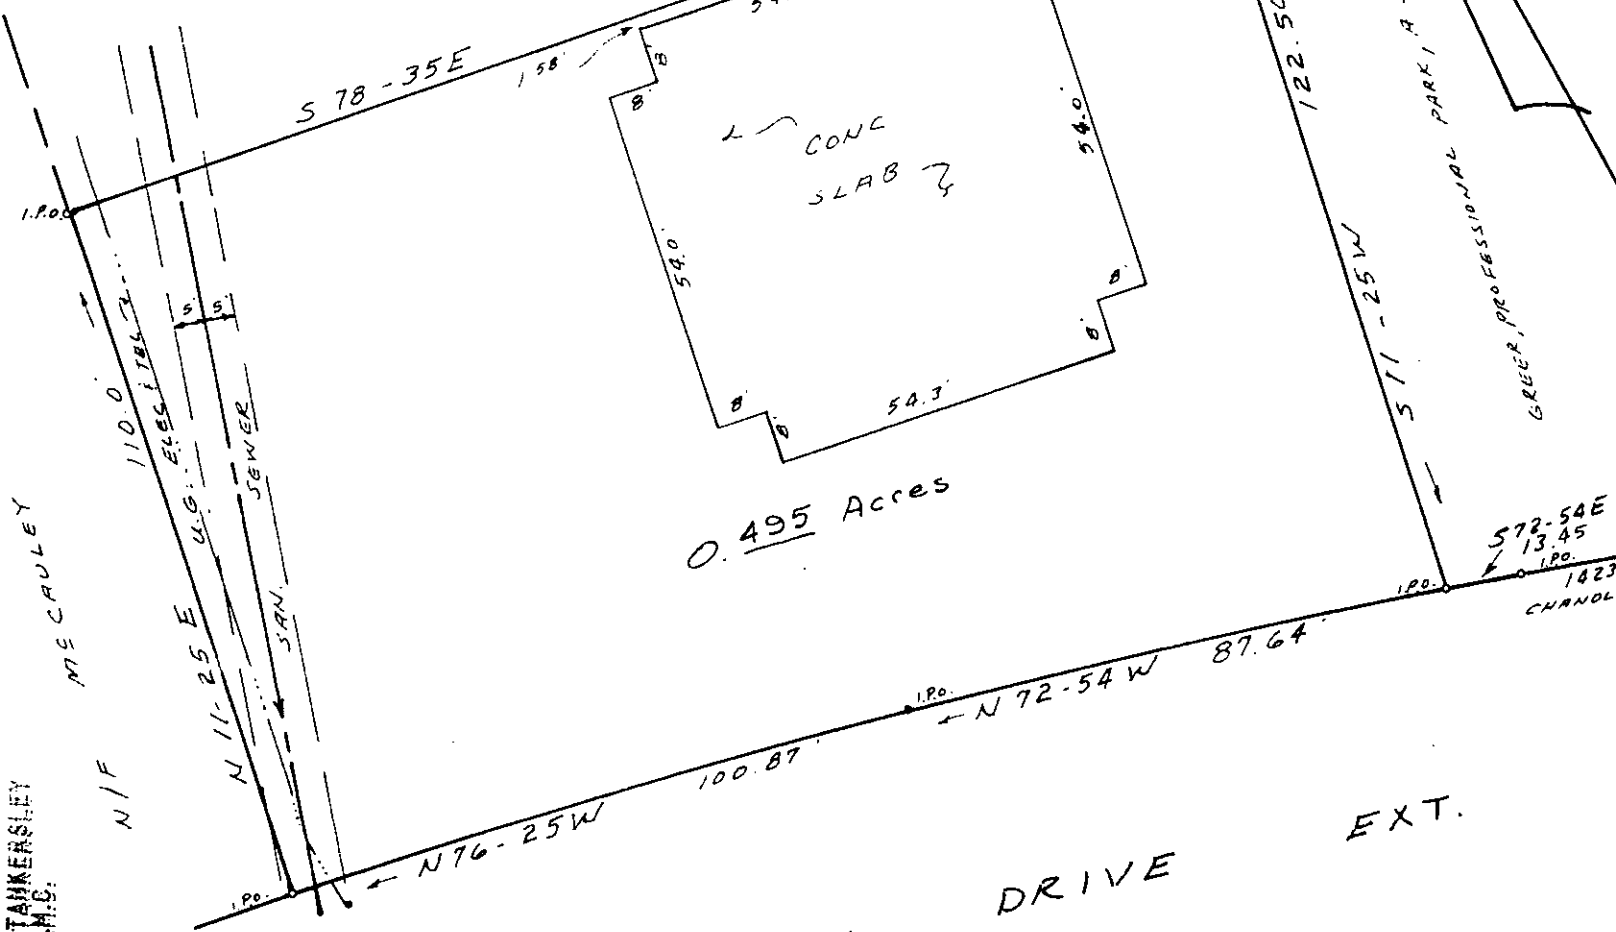

0.495 Acres

FILED  
GREENVILLE CO., S.C.

FEB 24 9 35 AM '86

DONNIE S. TAMKERSLEY  
R.M.S.

MEMORIAL DRIVE EXT.

SURVEY FOR  
A PART OF  
GREER PROFESSIONAL PARK,  
A SOUTH CAROLINA PARTNERSHIP

GREER, SOUTH CAROLINA  
SCALE 1"=30' JAN. 28, 1986

I CERTIFY THAT THE RATIO OF PRECISION  
OF THE FIELD SURVEY IS 1/10,000 AND AREA  
WAS COMPUTED BY DMD. METHOD.

12-5-74

277729



C.O. RIDDLE SURVEYING CO., GREENVILLE, S.C.



507 1 FE24 86 1210 5.0001

MICROFILMED