
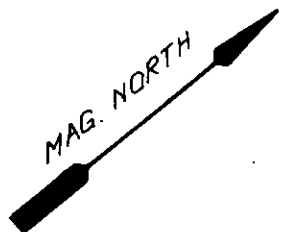


FILED
GREENVILLE CO., S.C.

FEB 27 9 16 AM '86

DONNIE S. TANKERSLEY
R.M.C.

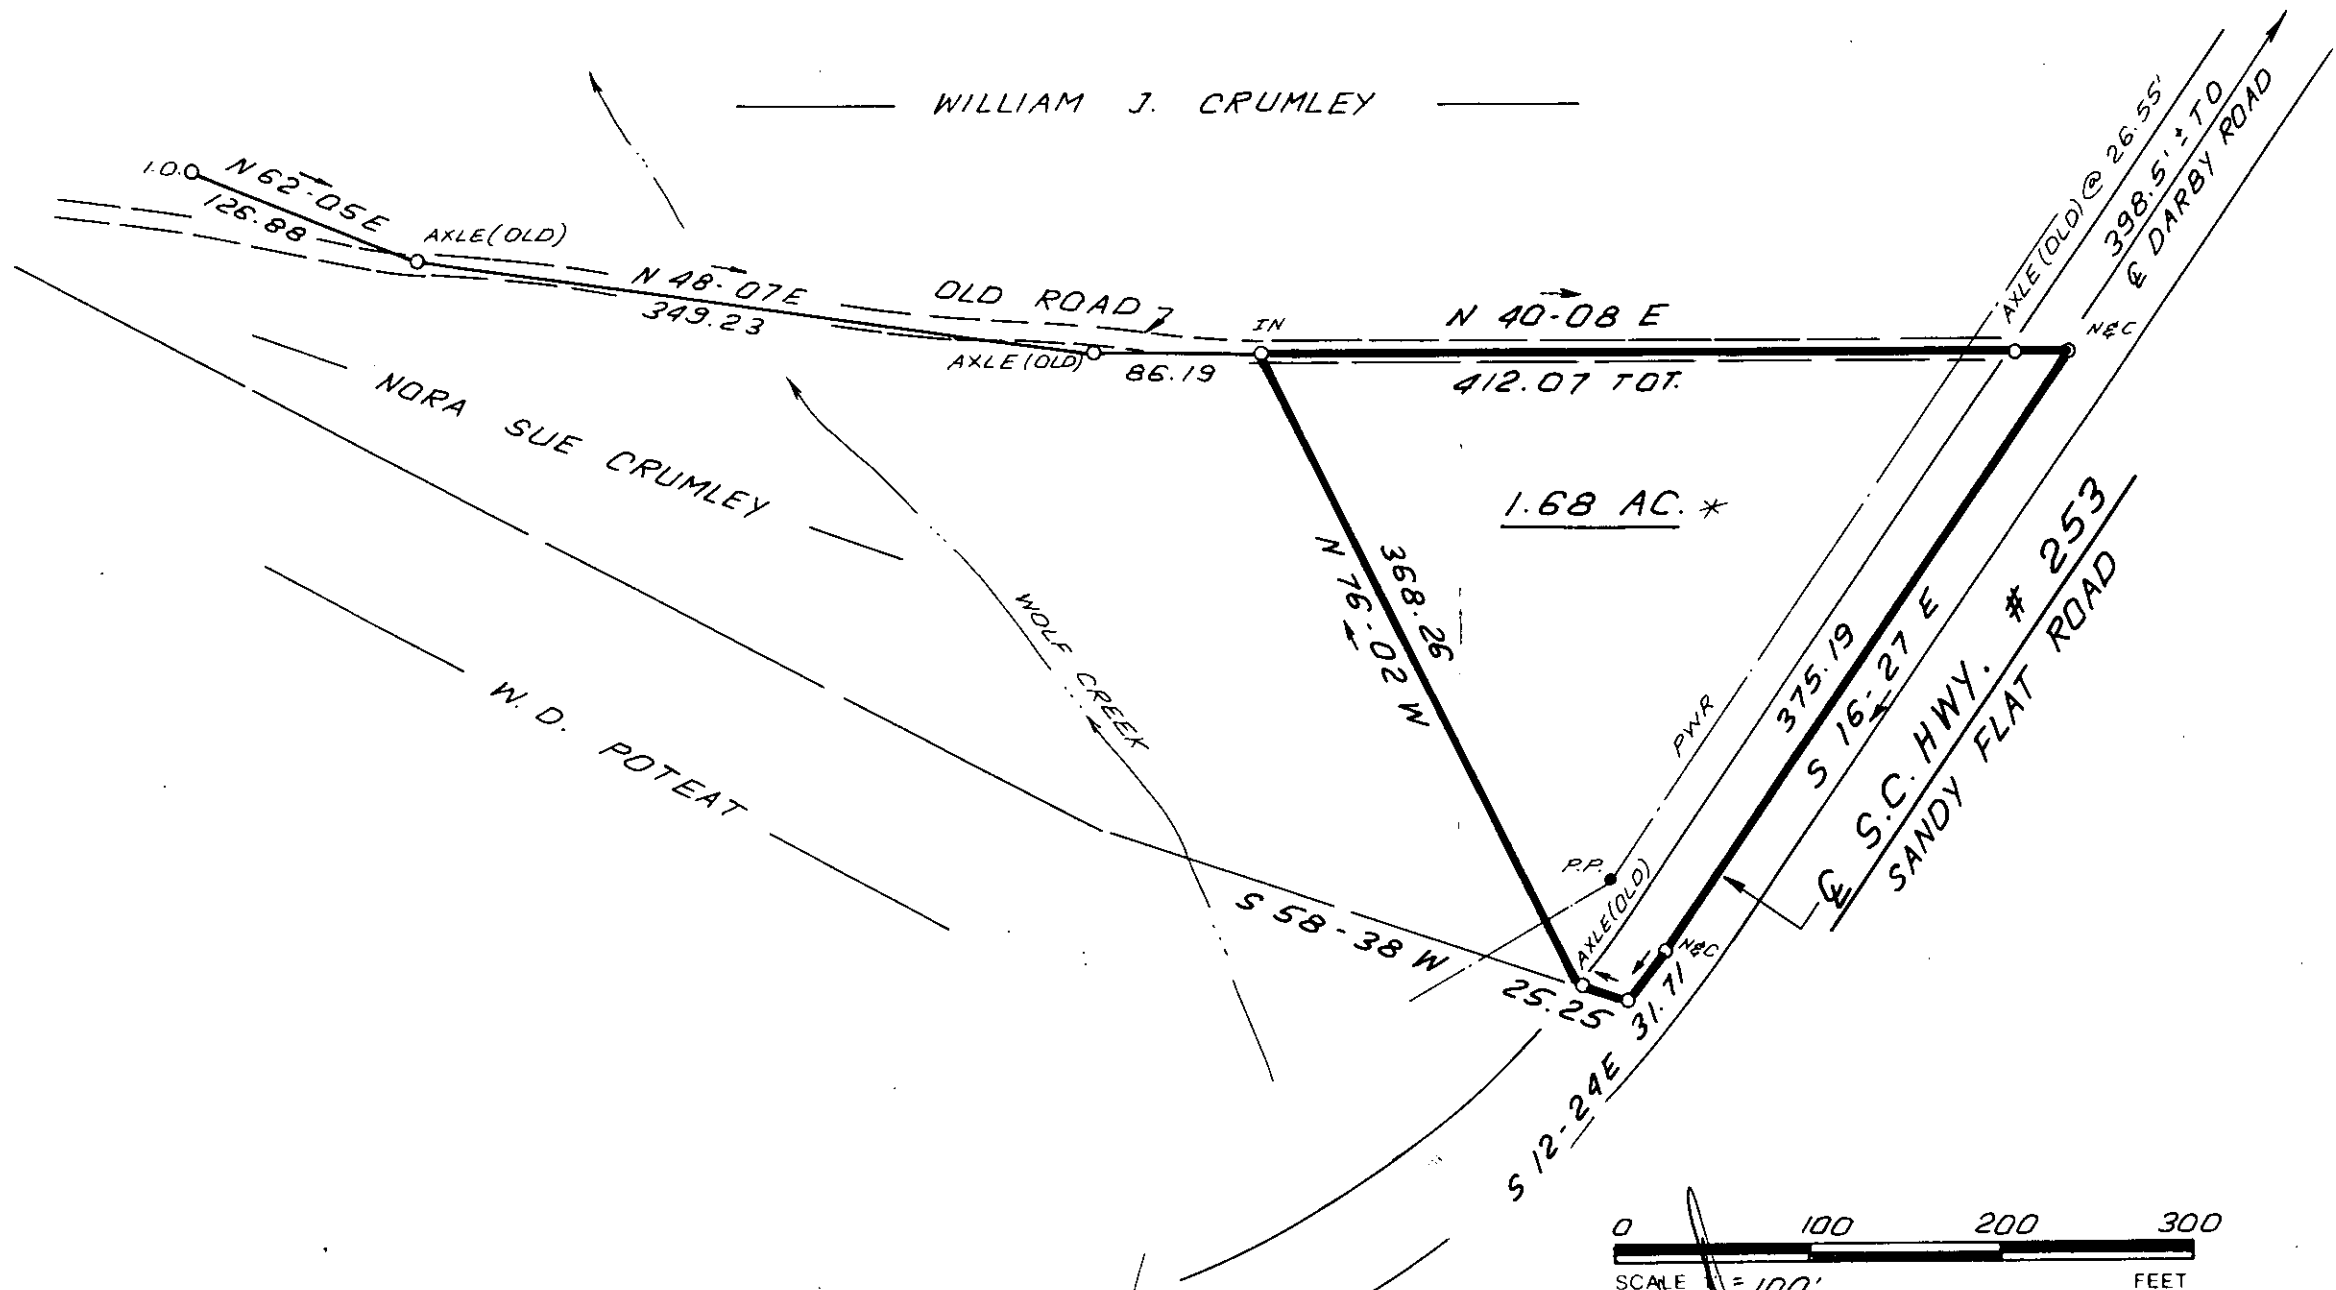

I HEREBY CERTIFY THAT THE RATIO OF PRECISION OF THE FIELD SURVEY IS 1 5000 AS SHOWN HEREON AND THAT THE AREA WAS DETERMINED BY DMD METHOD

FEB 27 1986

28147

12J-77

* INCLUDES ANY AND ALL R/W OF ROAD TO & UTILITIES.

James R. Freeland

STATE OF SOUTH CAROLINA
REGISTERED ENGINEER
NO. 4781
JAMES RALPH FREELAND
PLS. JAMES R. FREELAND
NO. 4781

STATE OF SOUTH CAROLINA
GREENVILLE COUNTY

PROPERTY OF
NORA SUE CRUMLEY

FREELAND & ASSOCIATES Engineers • Land Surveyors 318 WEST STONE AVENUE. GREENVILLE, S.C. (803) 271-4924	
PLAT BOOK	
DEED BOOK	1088 - 636
TAX MAP	499.2-1-28.1
PARTY CHIEF	WRW
DRAWN	I.R.
DATE	FEB. - 19 - 86
DWG. NO.	14641

1 FEB 27 1986 1507

THE PRINT MACHINE, INC. N41289 5.0001

MICROFILMED