


MAGNETIC NORTH

DESCRIPTIVE LOCATION

"THIS IS TO CERTIFY THAT THE ERROR OF CLOSURE OF THIS SURVEY IS 1 IN 10,000, AND THE ACREAGE HAS BEEN DETERMINED BY THE D.M.D. METHOD"

(SELF EVIDENT)

FILED
GREENVILLE CO., S.C.
FEB 14 3 29 PM '86
DUNNIE S. TANKERSLEY
R.M.C.

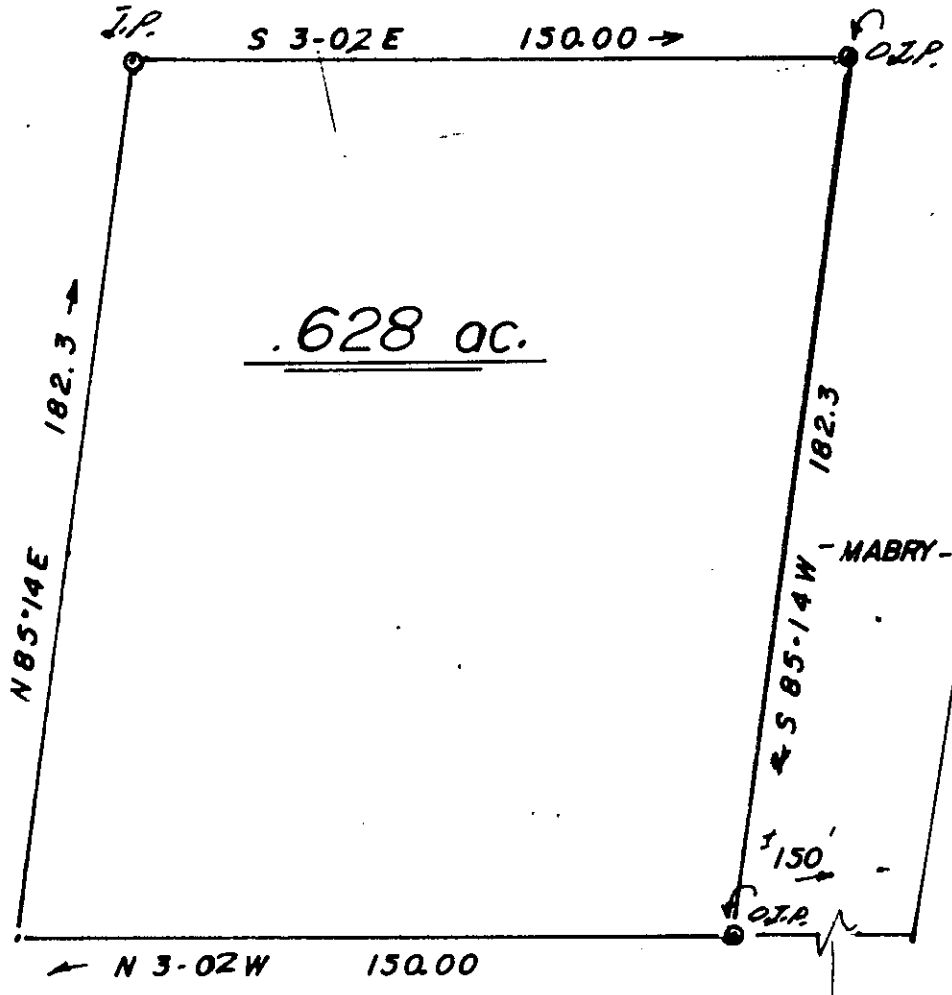

FERNWOOD ROAD

EAST SOUTH MAIN STREET


12-K-35 26936

SURVEYED IN MANNER REQUESTED FOR MRS. MAUDE BROWN:

SCALE: 1" = 40'
DATE: DEC. 1985

APPROVED BY
[Signature]

DRAWN BY
REVISED

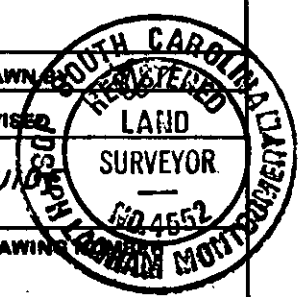

BB 321-2: 11.6. GENERAL REFERENCE GUIDE

STATE OF SOUTH CAROLINA
COUNTY OF GREENVILLE
CITY OF SIMPSONVILLE

DRAWING



BAR SCALE

2-HE14 86

752

J. P. Montgomery, III, P.E.
102 Brentwood Way
P.O. Box 143
Simpsonville, S.C. 29881
5,000CI