
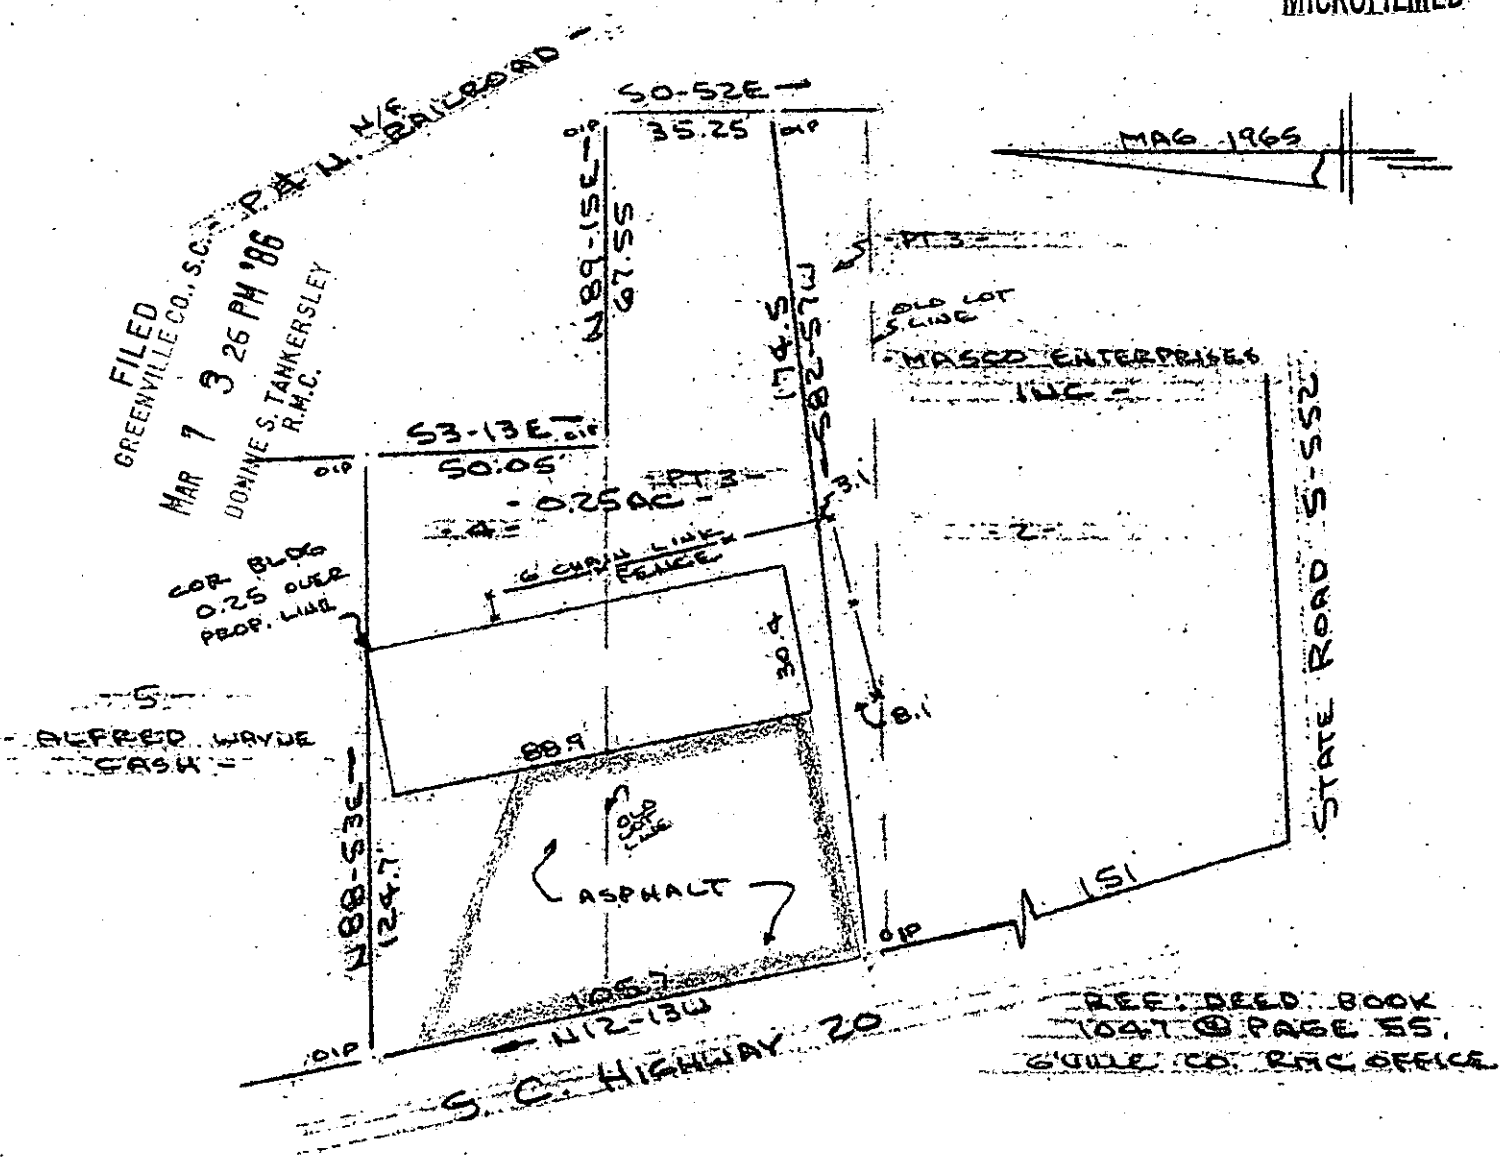


FILED  
GREENVILLE CO., S.C.  
MAR 7 3 26 PM '86  
DOYNE S. TANKERSLEY  
R.M.C.

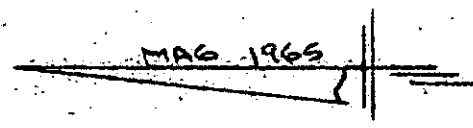

REF. NEED BOOK  
1047 @ PAGE 55  
GUILF CO. REC OFFICE.


SURVEY FOR  
CLYDE C. RICHARD  
REDMONT, GREENVILLE CO, S.C.  
SCALE: 1" = 40' 6 FEB 1986

MAR 7 1986



29269 12 L-80

I Certify That The Ratio Of Precision Of The Field Survey  
Is  $\sqrt{5000^2}$  As Shown Hereon And That The Area  
Determined By D.M.D. Method Of Area Calculations.

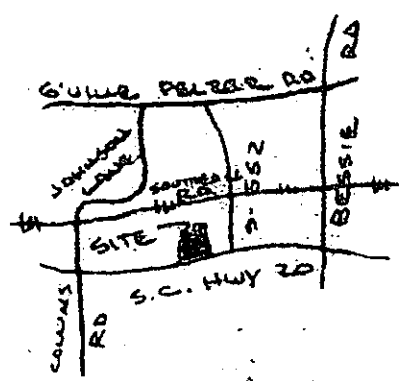

LOCATION MAP  
NO. SCALE

R. B. Bruce  
R. B. BRUCE, PLS #1982

CAROLINA SURVEYING CO.  
112 MANLY ST.  
GREENVILLE, S.C. Recordable Plat

300 3 31A01