



FILED
 GREENVILLE CO., S.C.
 MAR 12 3 04 PM '86
 DONNIE S. TANKERSLEY
 R.M.C.

U.S. HWY. # 25

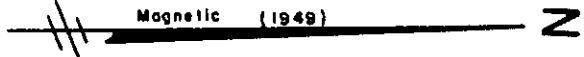

BLUE RIDGE DRIVE

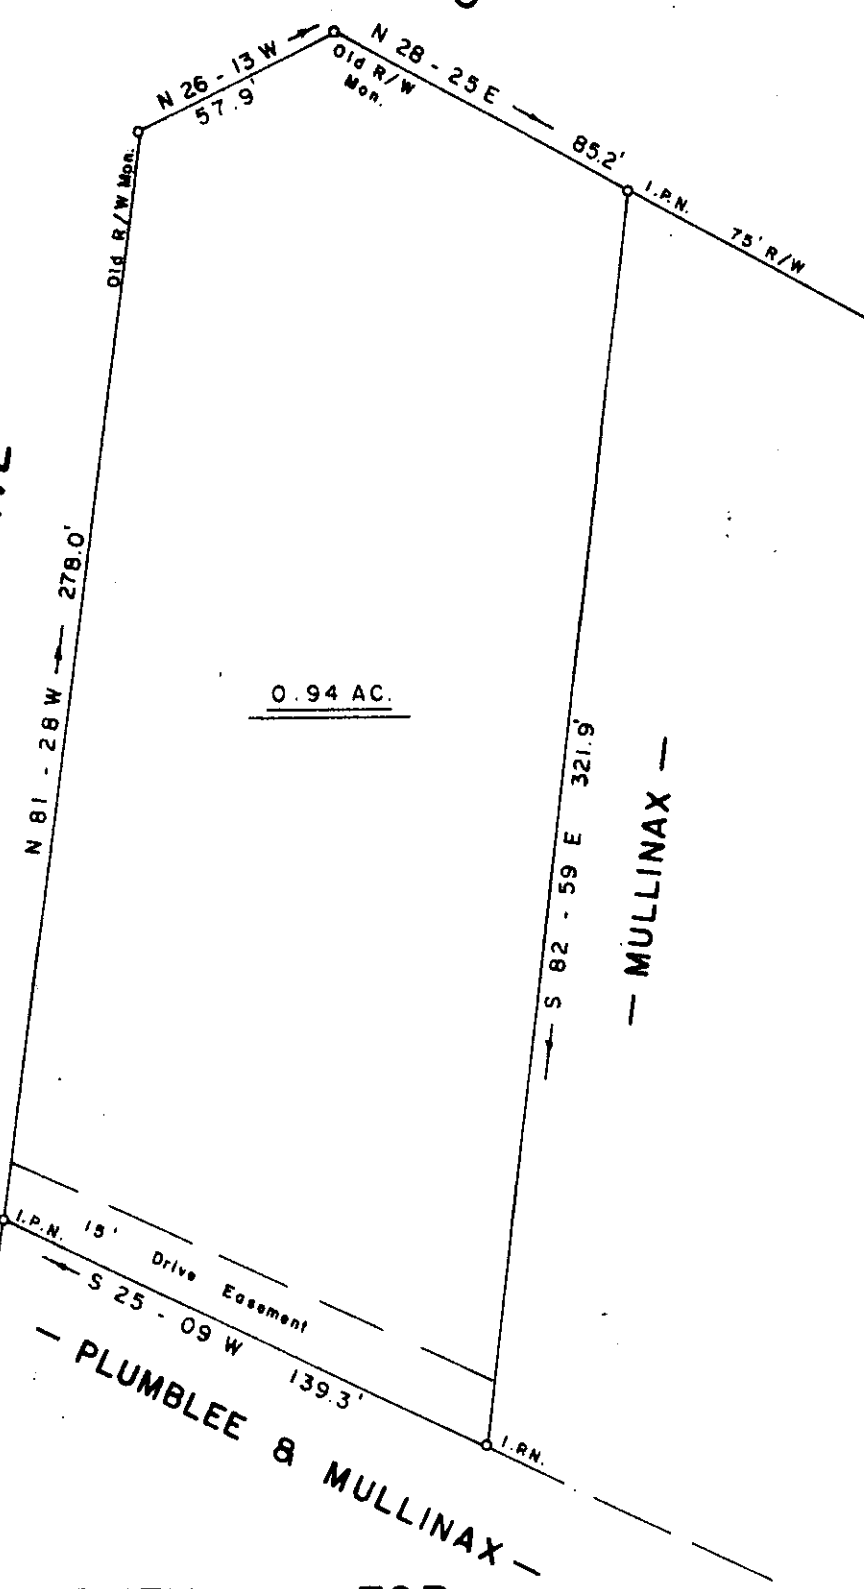

SURVEY FOR
JEFFERY M. PLUMBLEE
NANCY C. PLUMBLEE
 NEAR TRAVELERS REST SOUTH CAROLINA
 FEBRUARY 17, 1986

29809

12-M-9

JEFFERY M. PLUMBLEE, INC.
 LAND SURVEYING

P. O. BOX 788
 TRAVELERS REST, S. C. 29690 (803) 834-4426

I Hereby Certify That I am a Licensed Professional Engineer of the State of South Carolina and the Survey Hereon and The Acreage Shown thereon are True and Correct.

Jeffery M. Plumblee

Scale 1" = 50'