

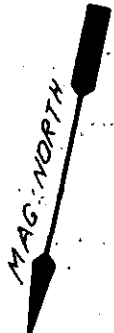


FILED
 GREENVILLE CO., S.C.
 MAR 13 3 29 PM '86
 BONNIE S. TANKERSLEY
 R.H.C.

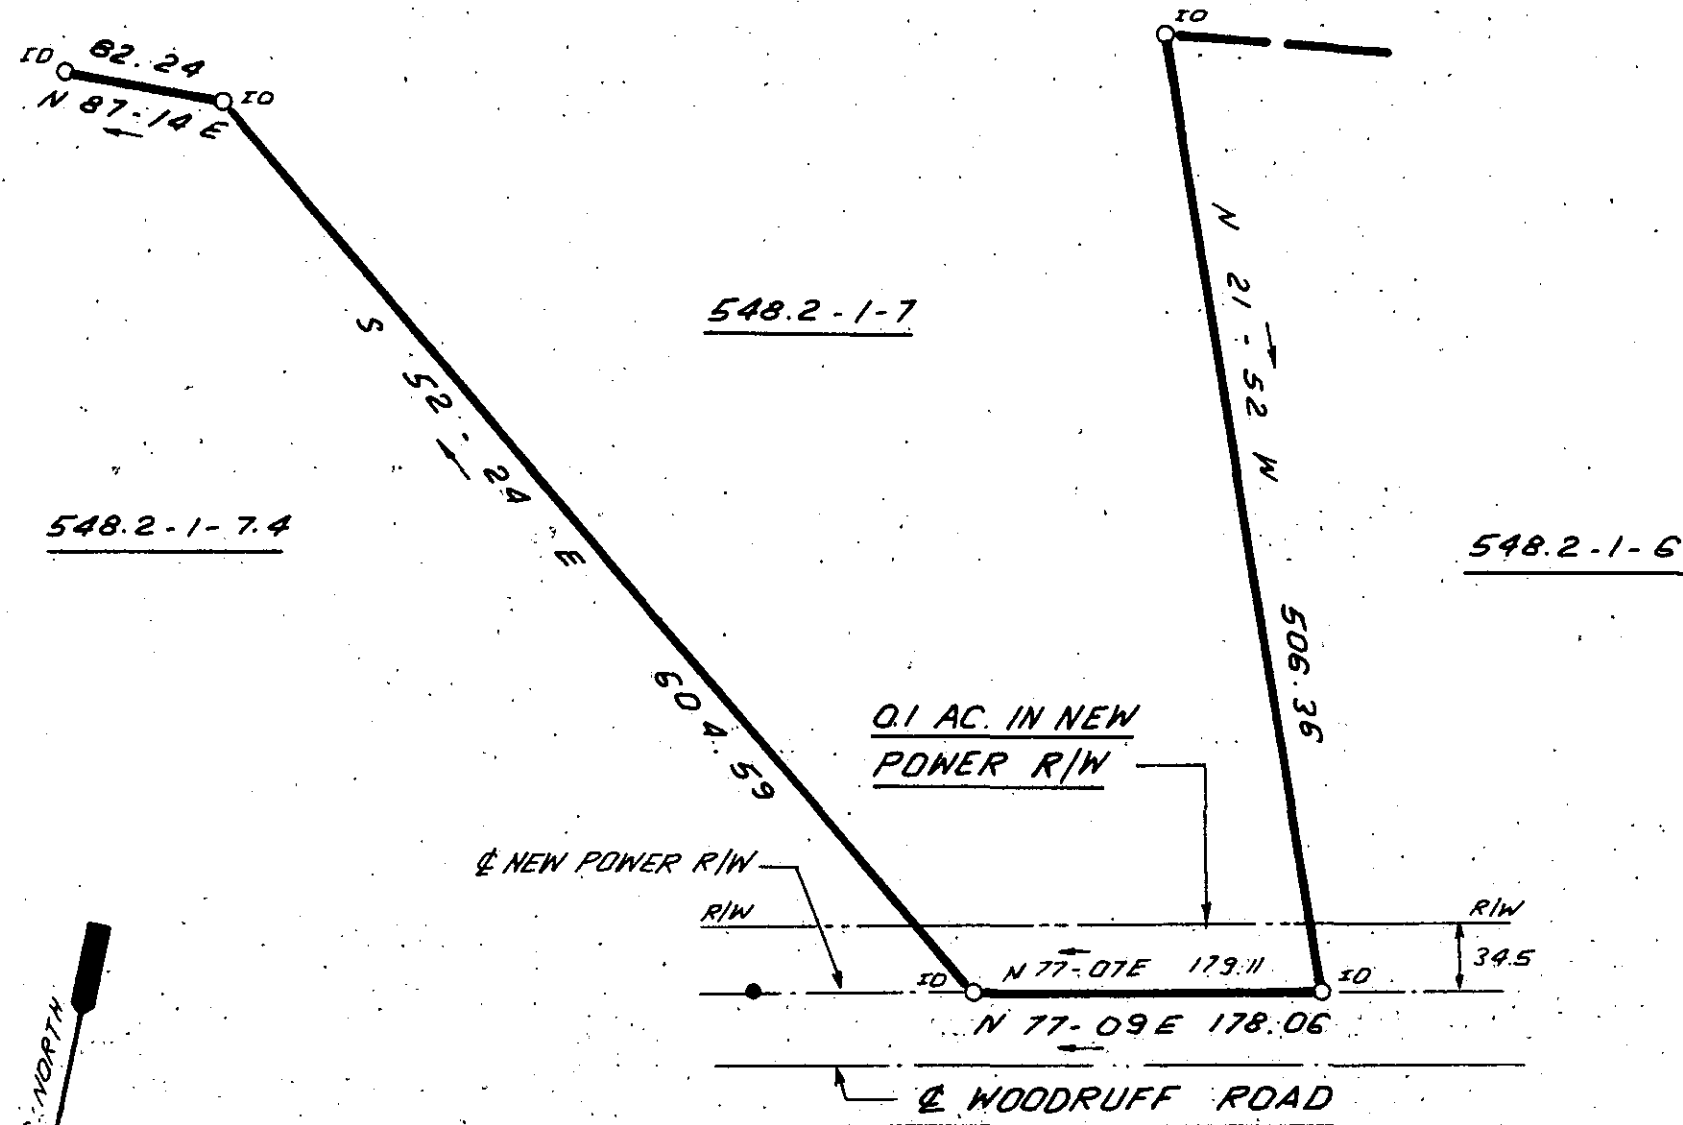


29989

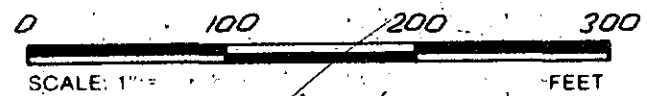

I HEREBY CERTIFY THAT THE RATIO OF PRECISION OF THE FIELD SURVEY IS 1:5000 AS SHOWN HEREON AND THAT THE AREA WAS DETERMINED BY DMD METHOD

12-M-16

[Handwritten signature]

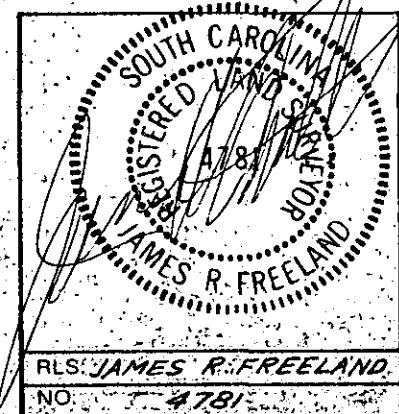

**STATE OF SOUTH CAROLINA
 GREENVILLE COUNTY**

**LAURENS ELECTRIC COOPERATIVE
 TRANSMISSION LINE**

JOHN & BOBBIE COX TRACT

FREELAND & ASSOCIATES Engineers • Land Surveyors 318 WEST STONE AVENUE GREENVILLE, S.C. (803) 271-4924	
PLAT BOOK	
DEED BOOK	
TAX MAP	548.2-1-7
PARTY CHIEF	J.E.C.
DRAWN	J.R.
DATE	2-12-85
DWG. NO.	12100-54

THE PRINT MACHINE N41289

MICROFILMED