
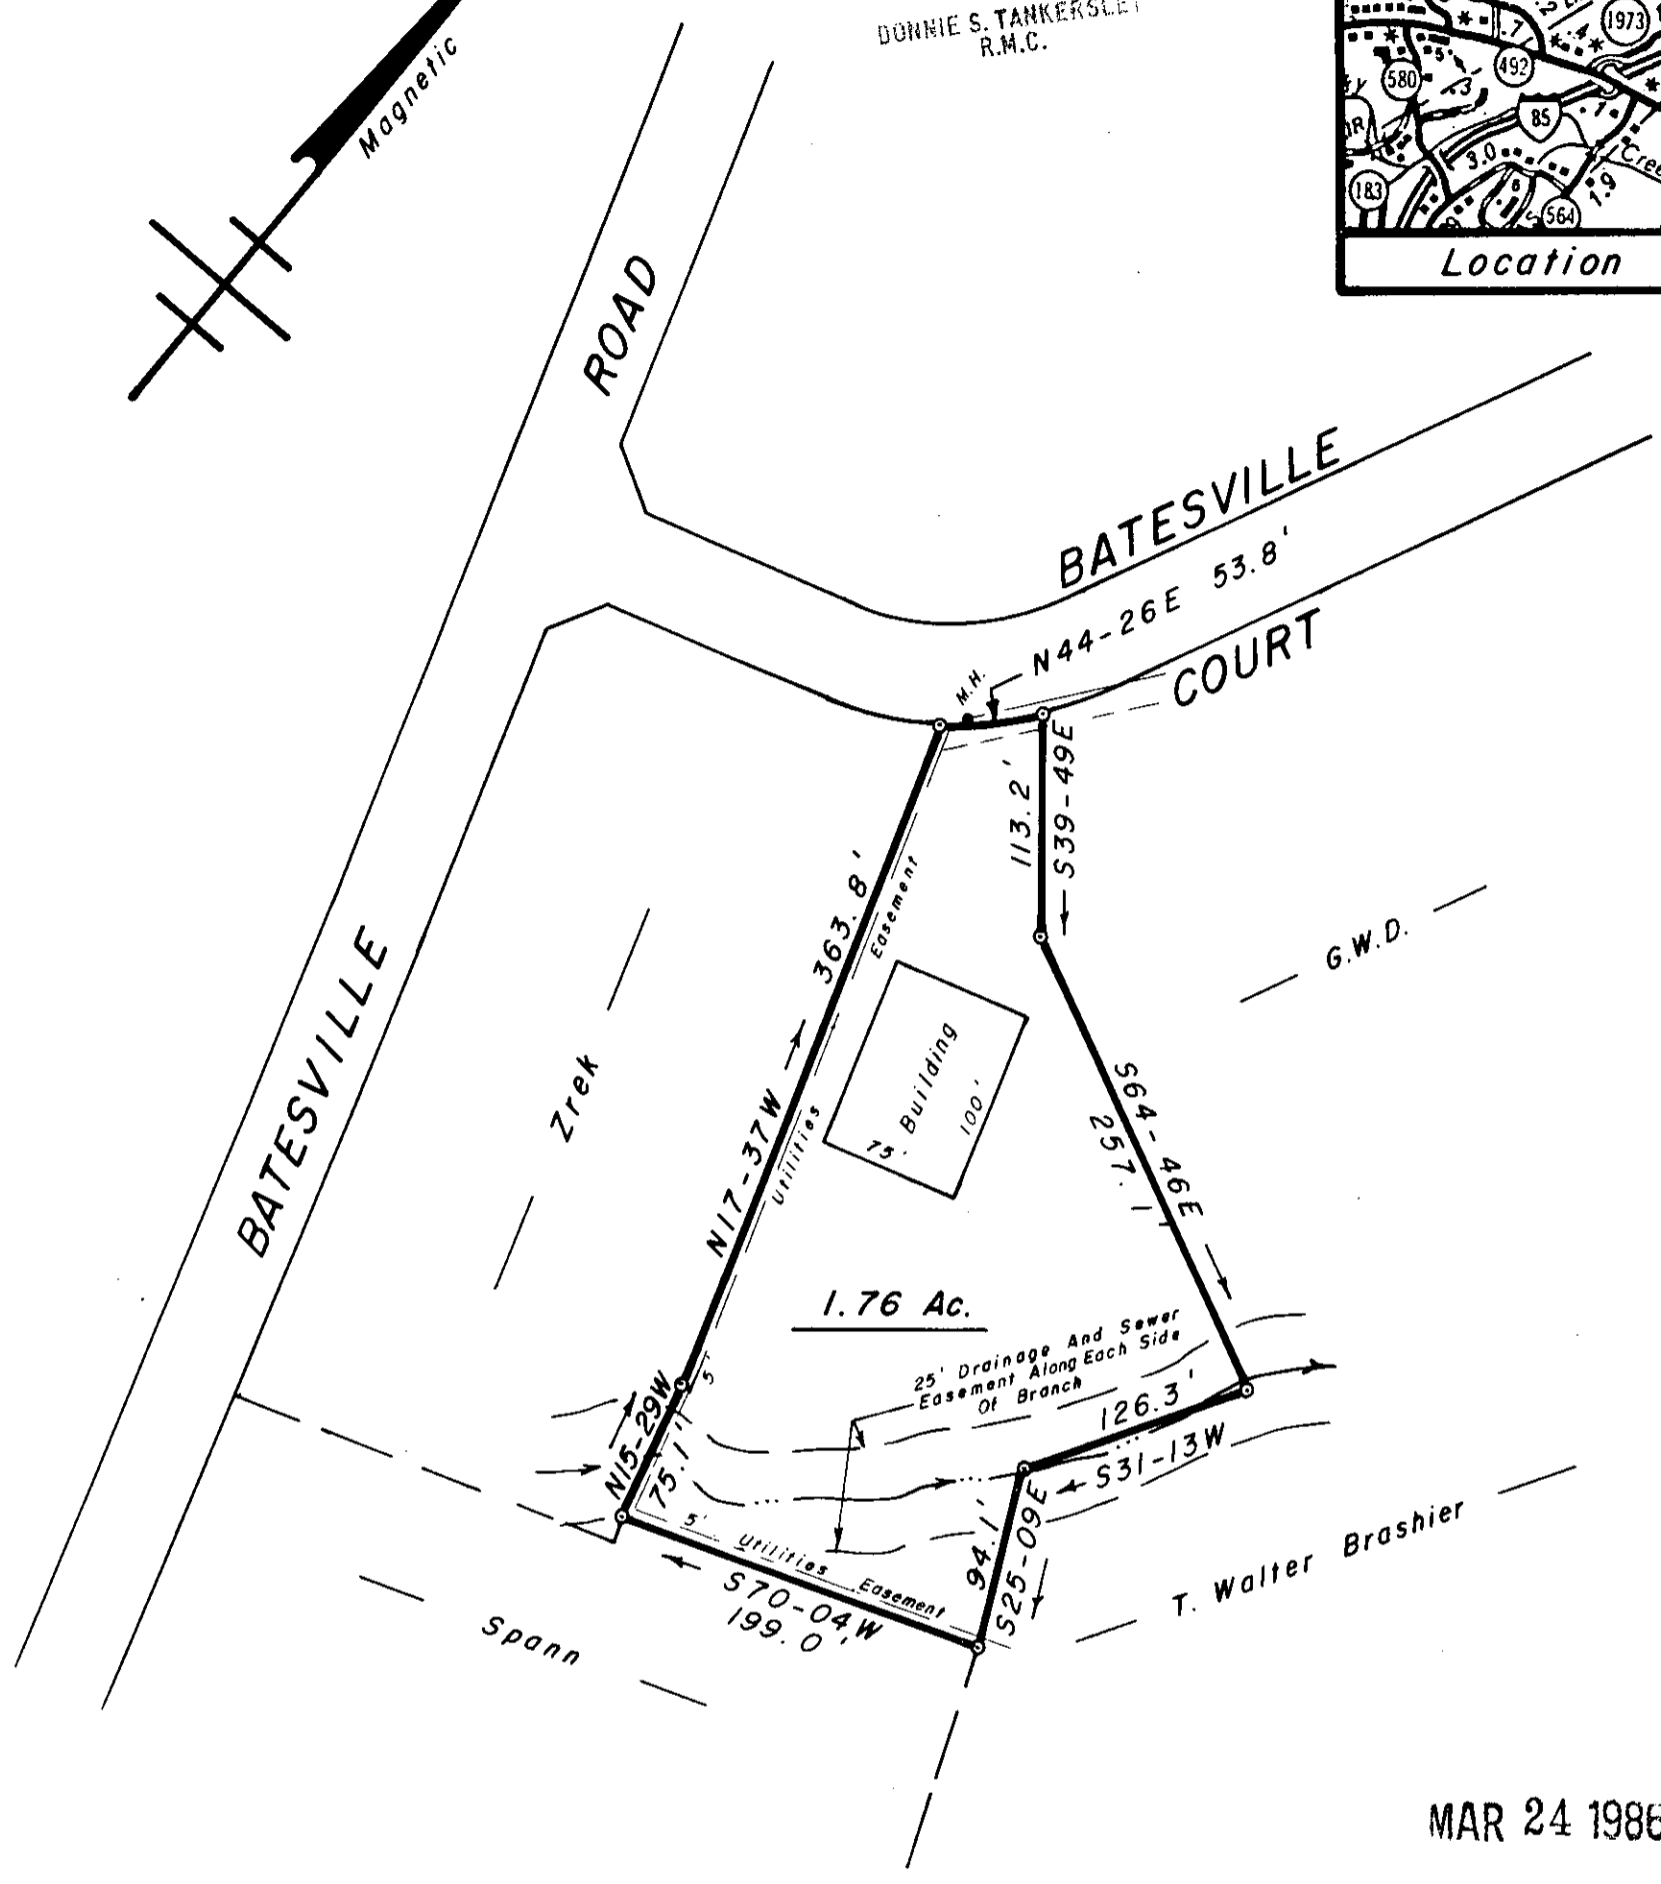
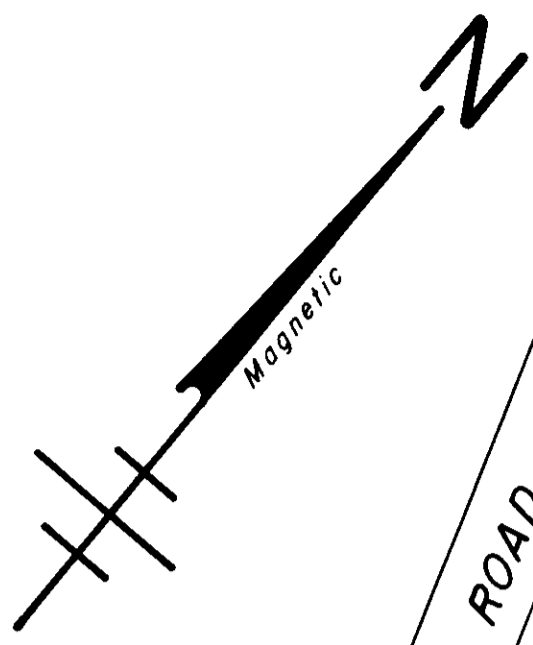


FILED
GREENVILLE CO., S.C.
MAR 24 4 37 PM '86
DONNIE S. TANKERSLEY
R.M.C.

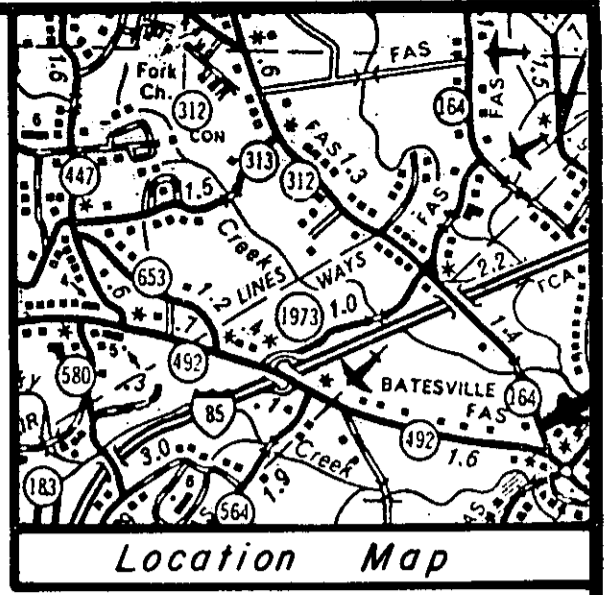

MAR 24 1986


12-M-39

31102 ✓

PROPERTY OF
T. WALTER BRASHIER
PELHAM GREENVILLE CO.
SOUTH CAROLINA

FEBRUARY 10, 1986

SCALE: 1" = 100'

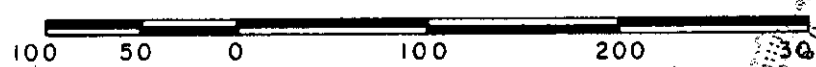

WRW
W. R. WILLIAMS, JR.
ENGR. / SURVEYOR, Inc.
P.E. & L.S. No. 3979
15 S. MAIN STREET
TRAVELERS REST, S. C.
29690

"I hereby certify that the ratio of precision of the field survey is 1/50000 as shown hereon and the area was determined by DMB method of area calculation."
W. R. Williams, Jr. P.E. & L.S. No. 3979