

TAX MAP 284-2-4

TAX MAP 284-1-19A

TAX MAP 284-1-19.2


TAX MAP 284-1-19

TAX MAP 284-1-17

TAX MAP 284-1-17.5

CONGAREE ROAD

INTERSTATE 385

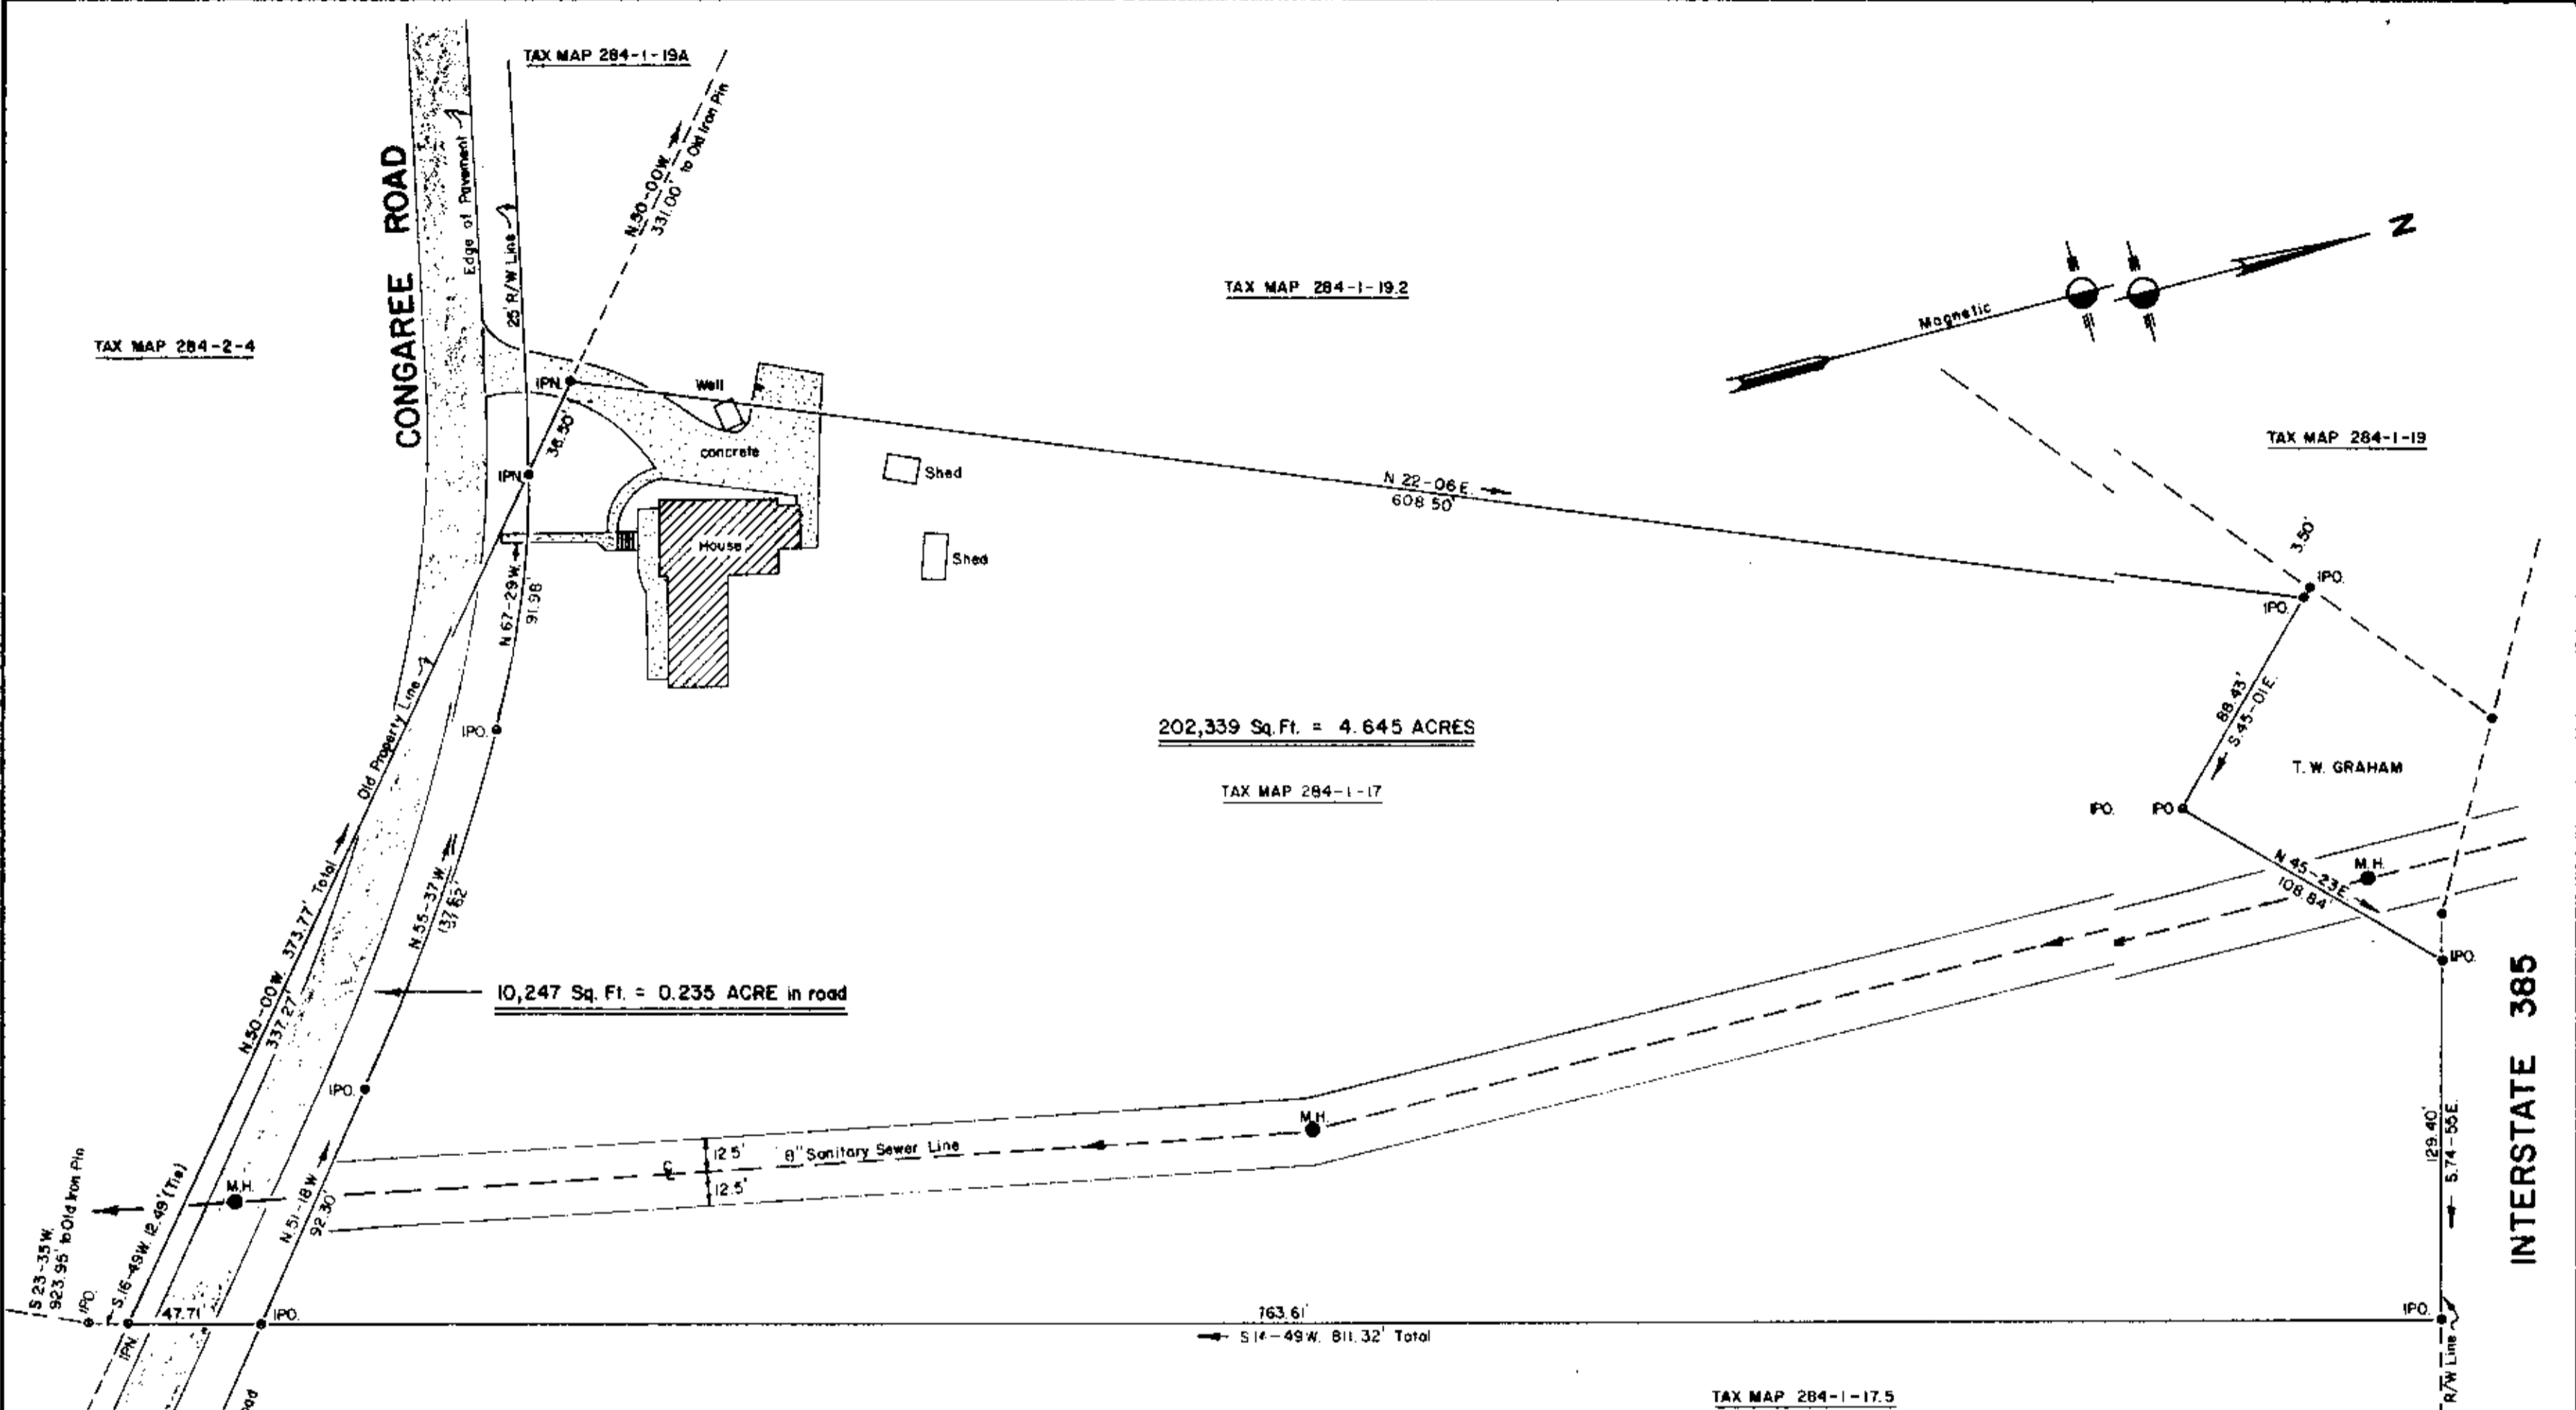

202,339 Sq. Ft. = 4.645 ACRES

10,247 Sq. Ft. = 0.235 ACRE in road

PROPERTY OF
CONGAREE PROPERTIES A GENERAL PARTNERSHIP
 LOCATED IN GREENVILLE

GREENVILLE COUNTY, SOUTH CAROLINA.

SCALE: 1" = 50' DEC. 12, 1985



I hereby certify that the ratio of precision of the unadjusted field survey is 1/10,000 as shown hereon; the area was determined by coordinate method calculation; and monuments have been placed on the corners.

JOHN A. SIMMONS
 REGISTERED SURVEYOR No. 2212

FILED
 GREENVILLE CO., S.C.
 MAR 28 10 24 AM '86
 JENNIE S. TANKERSLEY
 R.M.C.

MAR 26 1986 31 31311
 12-m-40

TOTAL AREA = 4.880 ACRES



Tri-State Surveyors
 109 Few Street
 Greer, S. C. 29651