
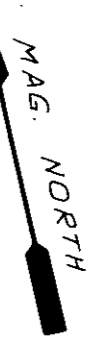


FILED  
 GREENVILLE CO. S.C.  
 APR 2 3 53 PM '86  
 DONNIE S. TANKERSLEY  
 R.M.C.

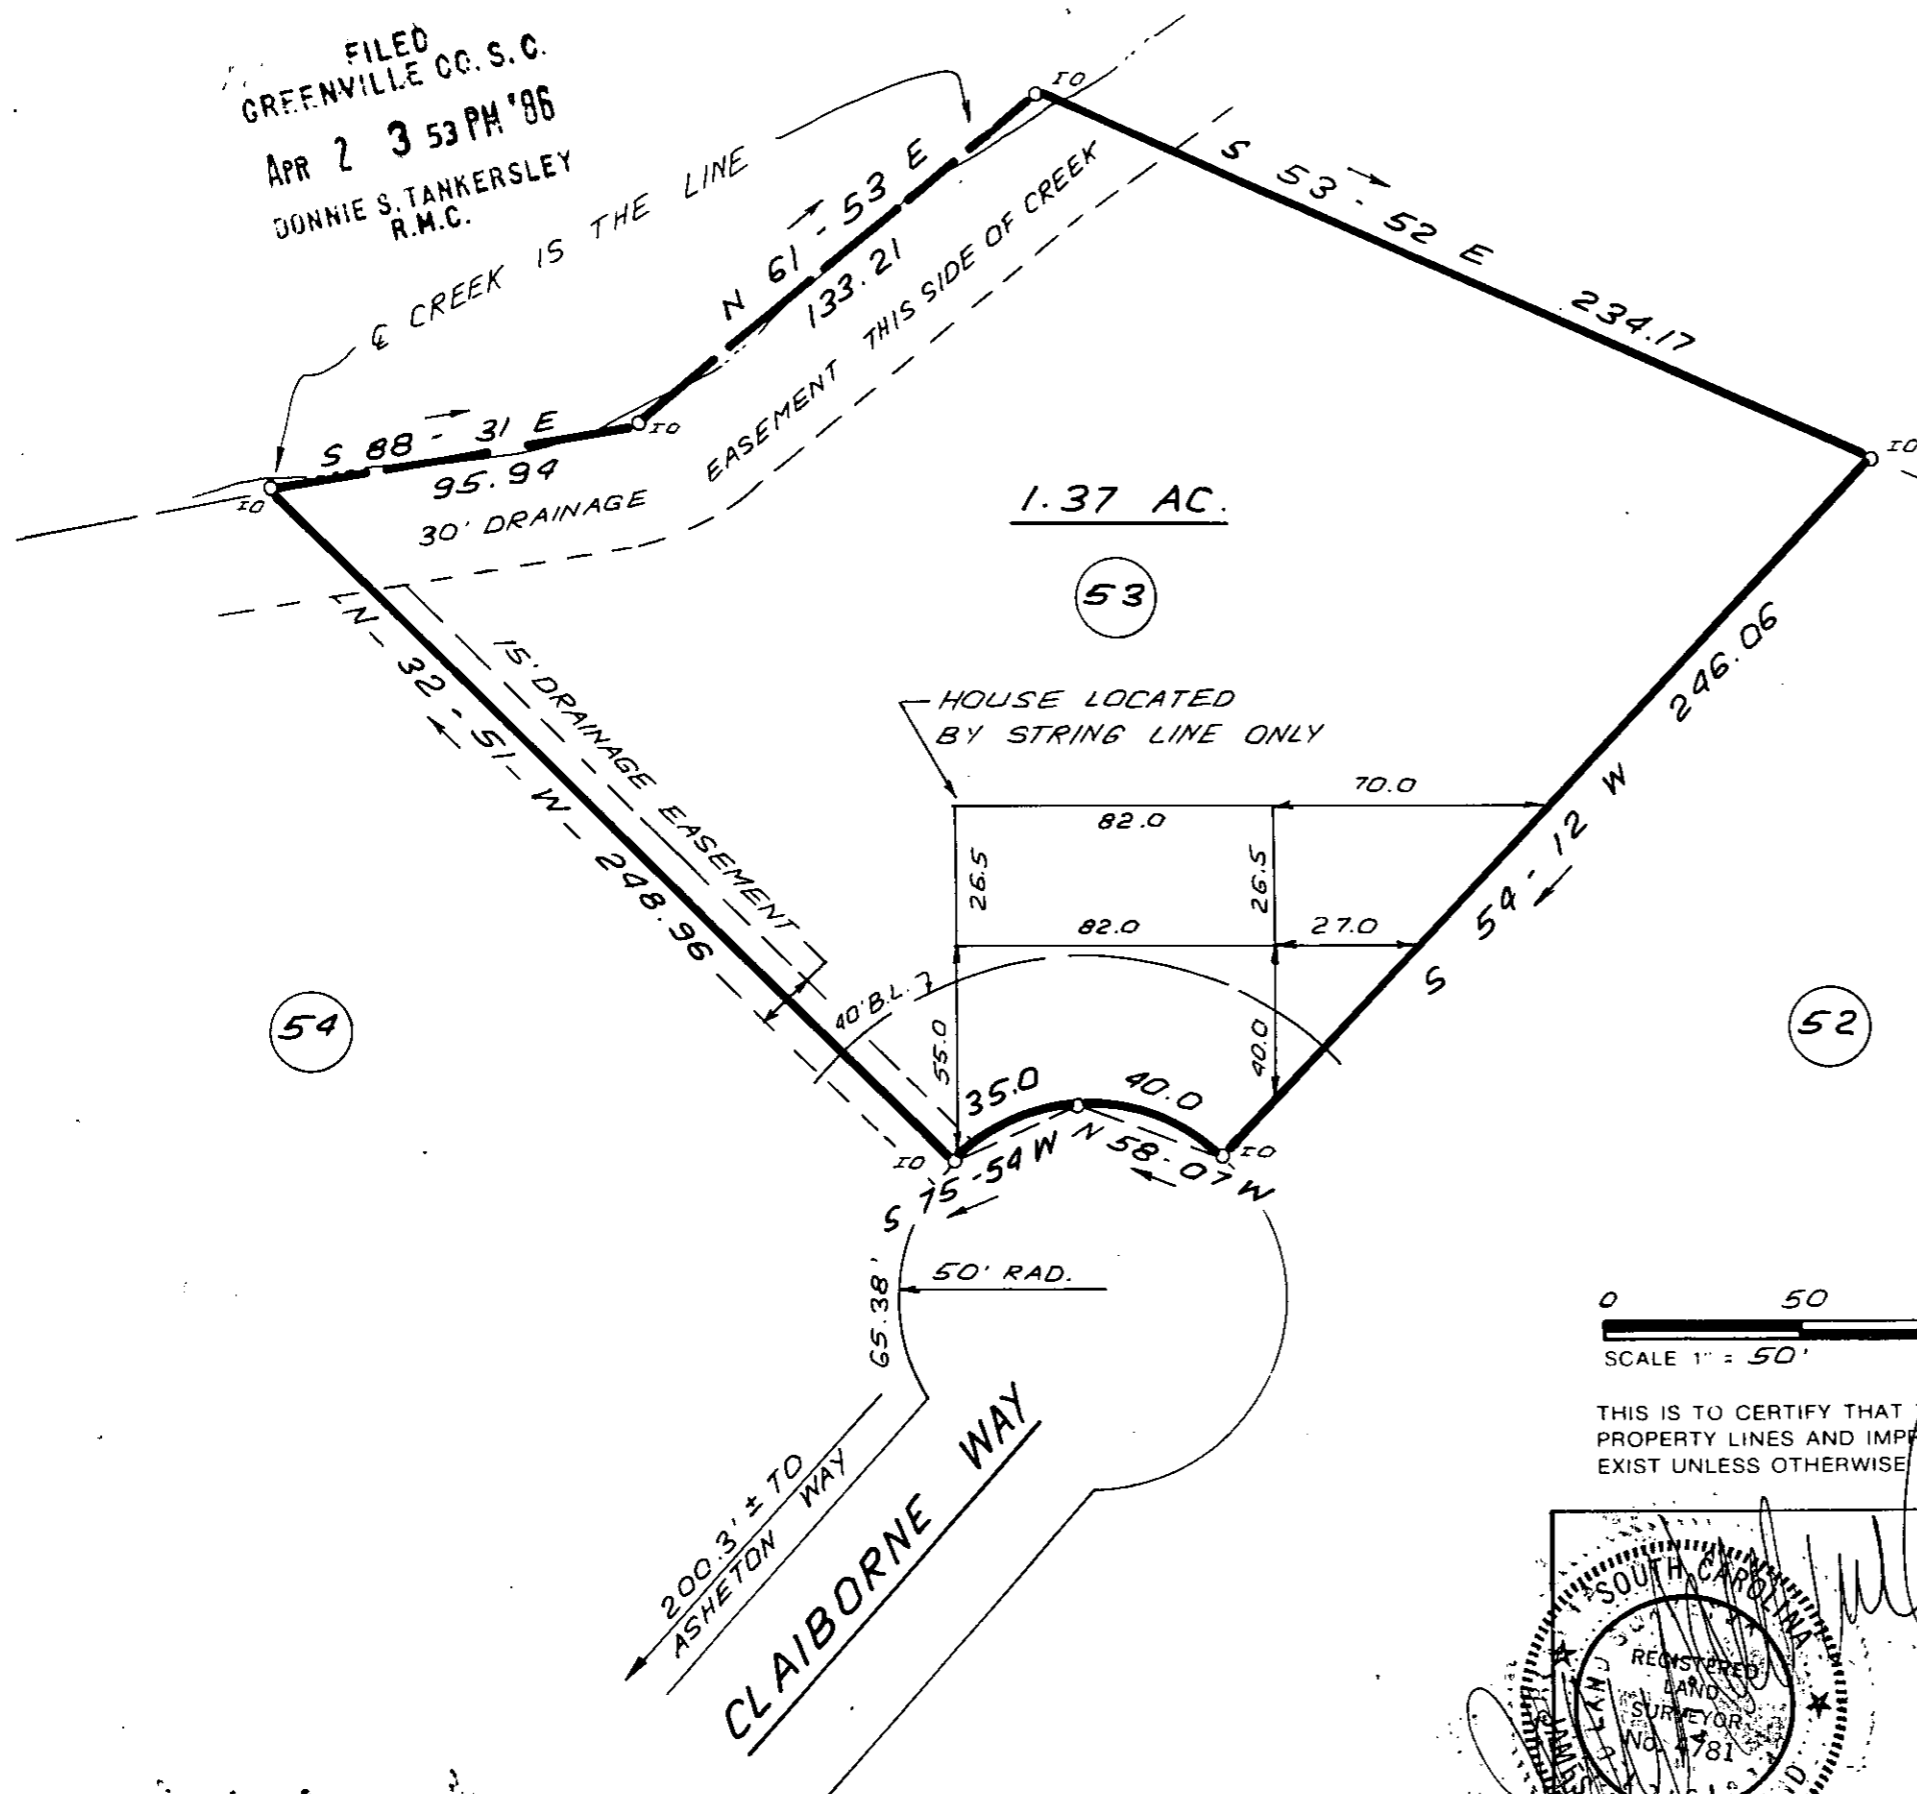


APR 2, 1986

12-M-58

32426



THIS IS TO CERTIFY THAT THE PROPERTY SHOWN ON THIS PLAT WAS SURVEYED UNDER MY DIRECT SUPERVISION. PROPERTY LINES AND IMPROVEMENTS SHOWN ARE LOCATED CORRECTLY AND THAT NO VISIBLE ENCROACHMENTS EXIST UNLESS OTHERWISE SHOWN. THIS PROPERTY IS NOT LOCATED IN A DESIGNATED FLOOD HAZARD AREA.

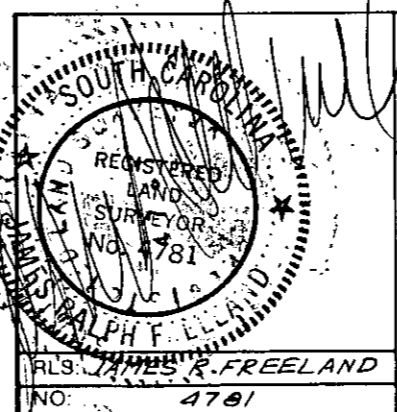

**STATE OF SOUTH CAROLINA  
 GREENVILLE COUNTY**

ASHETON  
LOT 53  
PROPERTY OF  
DAVID STEVENSON

**FREELAND & ASSOCIATES**  
 Engineers • Land Surveyors  
 318 WEST STONE AVENUE.  
 GREENVILLE, S.C.  
 (803) 271-4924

|             |                 |
|-------------|-----------------|
| PLAT BOOK   | 8P - 85         |
| DEED BOOK   |                 |
| TAX MAP     |                 |
| PARTY CHIEF | R.J.            |
| DRAWN       | I.R.            |
| DATE        | MARCH - 11 - 86 |
| DWG NO.     | 14762           |