
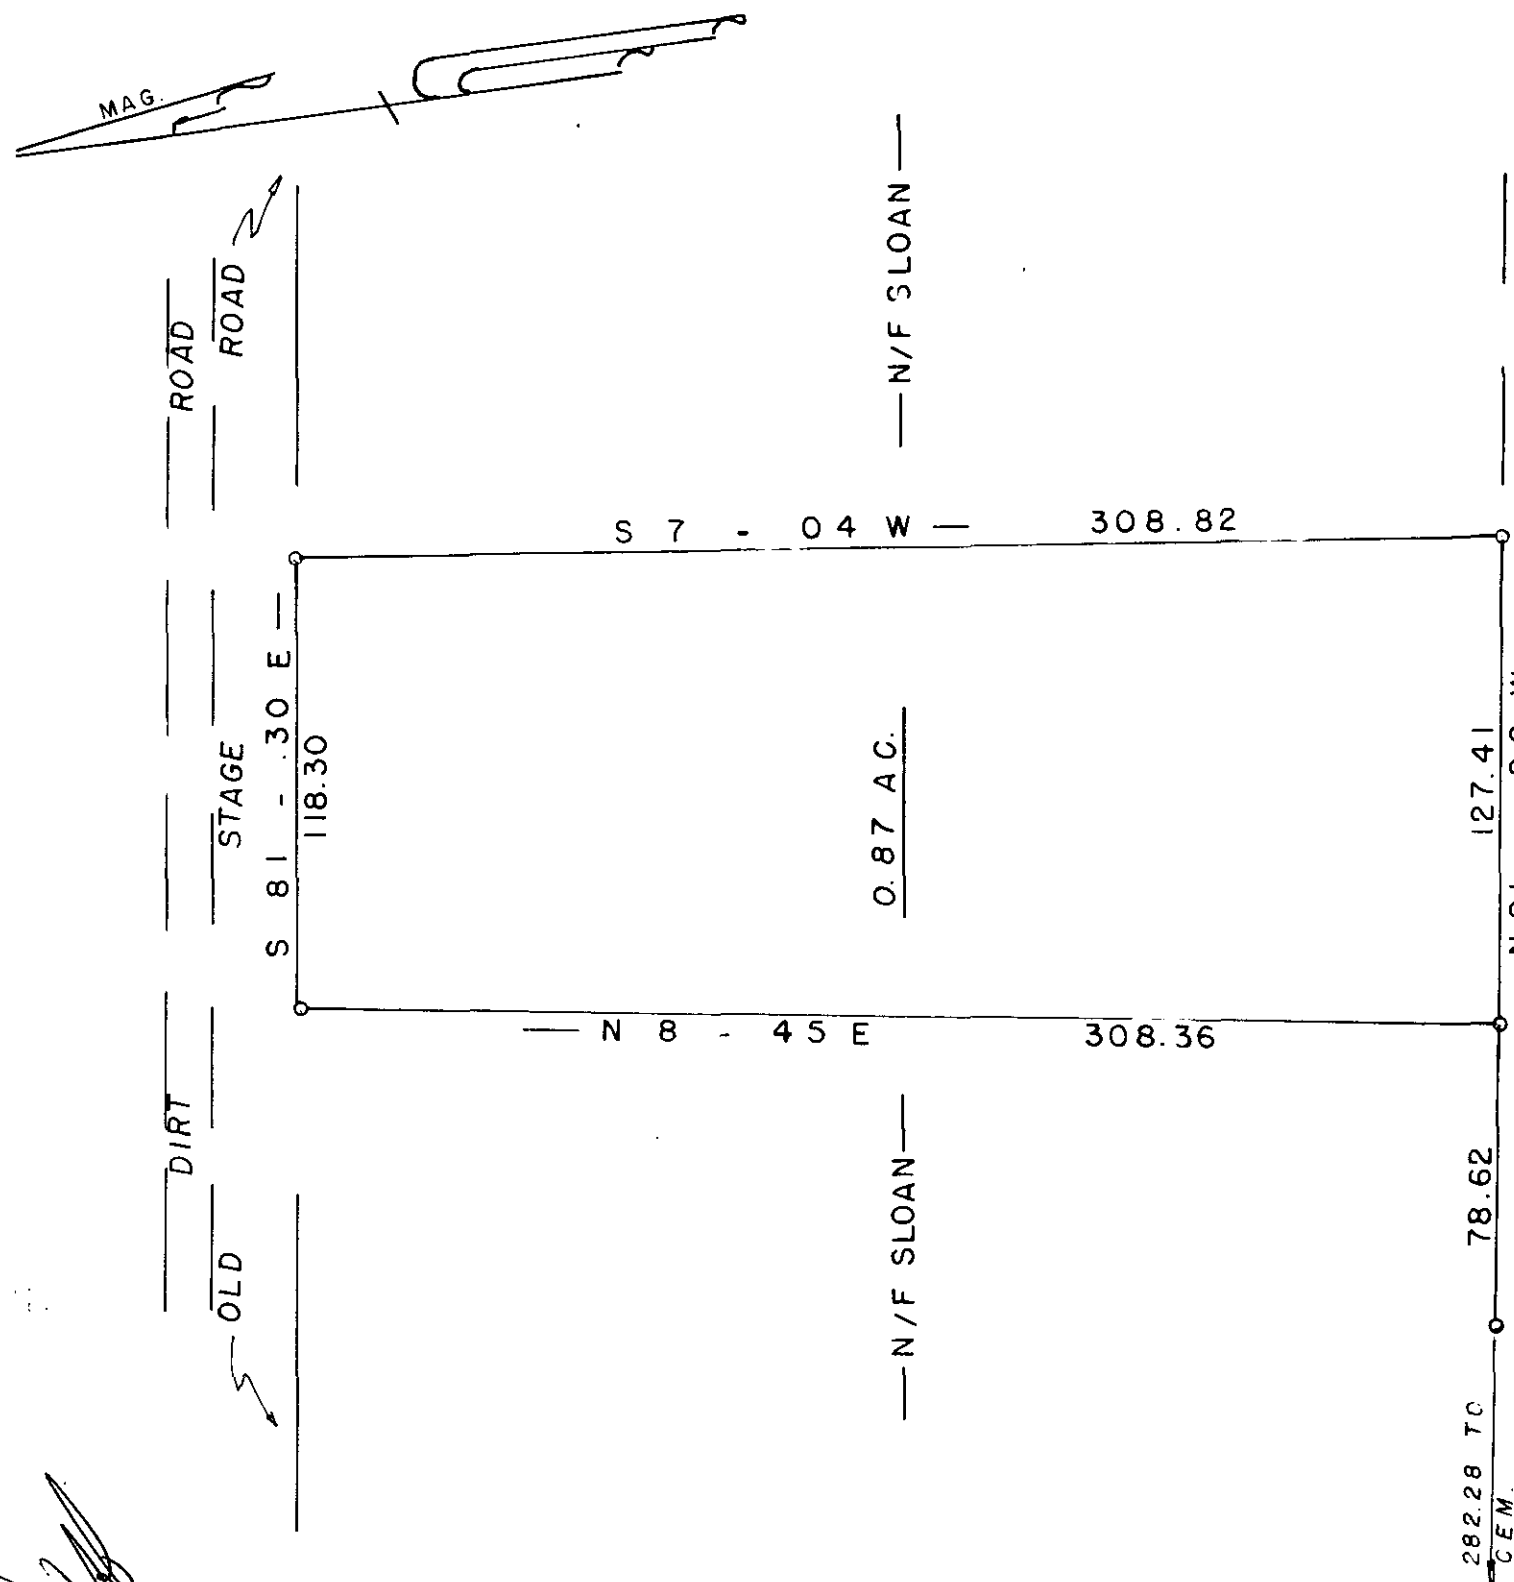


M. Boyer

FILED
GREENVILLE CO. S. C.

APR 3 12 48 PM '86
DONNIE S. TANKERSLEY
R.M.C.

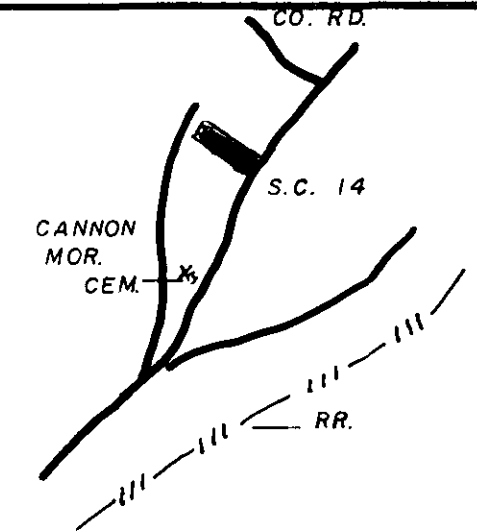

S. C. HWY. NO. 14

APR 3 1986

32531

12-M-60

SURVEY FOR
W. A. SLOAN
MARY LOU SLOAN

GREENVILLE CO. - SOUTH CAROLINA

WEBB SURVEYING & MAPPING GROUP
P.O. BOX 4756 - 29608




SCALE 1" = 50 FT.

DATE MARCH 1986

2 AD 3 86 1516

5.00CI

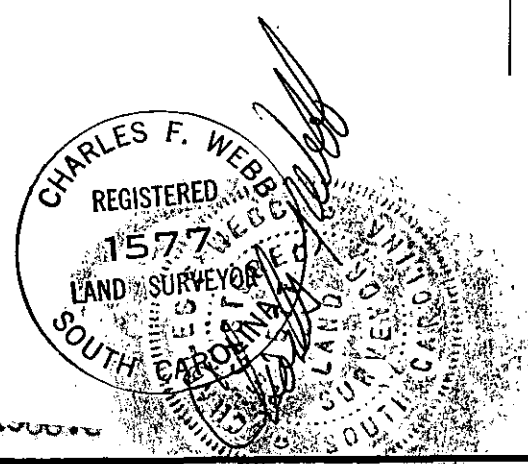

- I HEREBY CERTIFY THE RATIO OF PERECSON OF THE FIELD SURVEY IS 1/8000 THE AREA WAS DETERMINED BY D M D CALCULATION
- I HEREBY CERTIFY THAT THE PROPERTY LINES AND ANY IMPROVMENTS ARE CORRECT AND NO VISIBLE ENCROACHMENTS EXIST UNLESS OTHERWISE SHOWN
- THIS PROPERTY IS SUBJECT TO ANY EASEMENTS OR RIGHT OFWAYS OF RECORD OR NOT OF RECORD
- THIS P R O IS NOT WITHIN A FLOOD HAZARD AREA

REF. 334 - I - PT. II.1

THE PRINT MACHINE, INC. N66301

MICROFILMED

5-12