


FILED  
GREENVILLE CO. S. C.

APR 9 10 PM '86

DONNIE S. TANKERSLEY  
R.M.C.


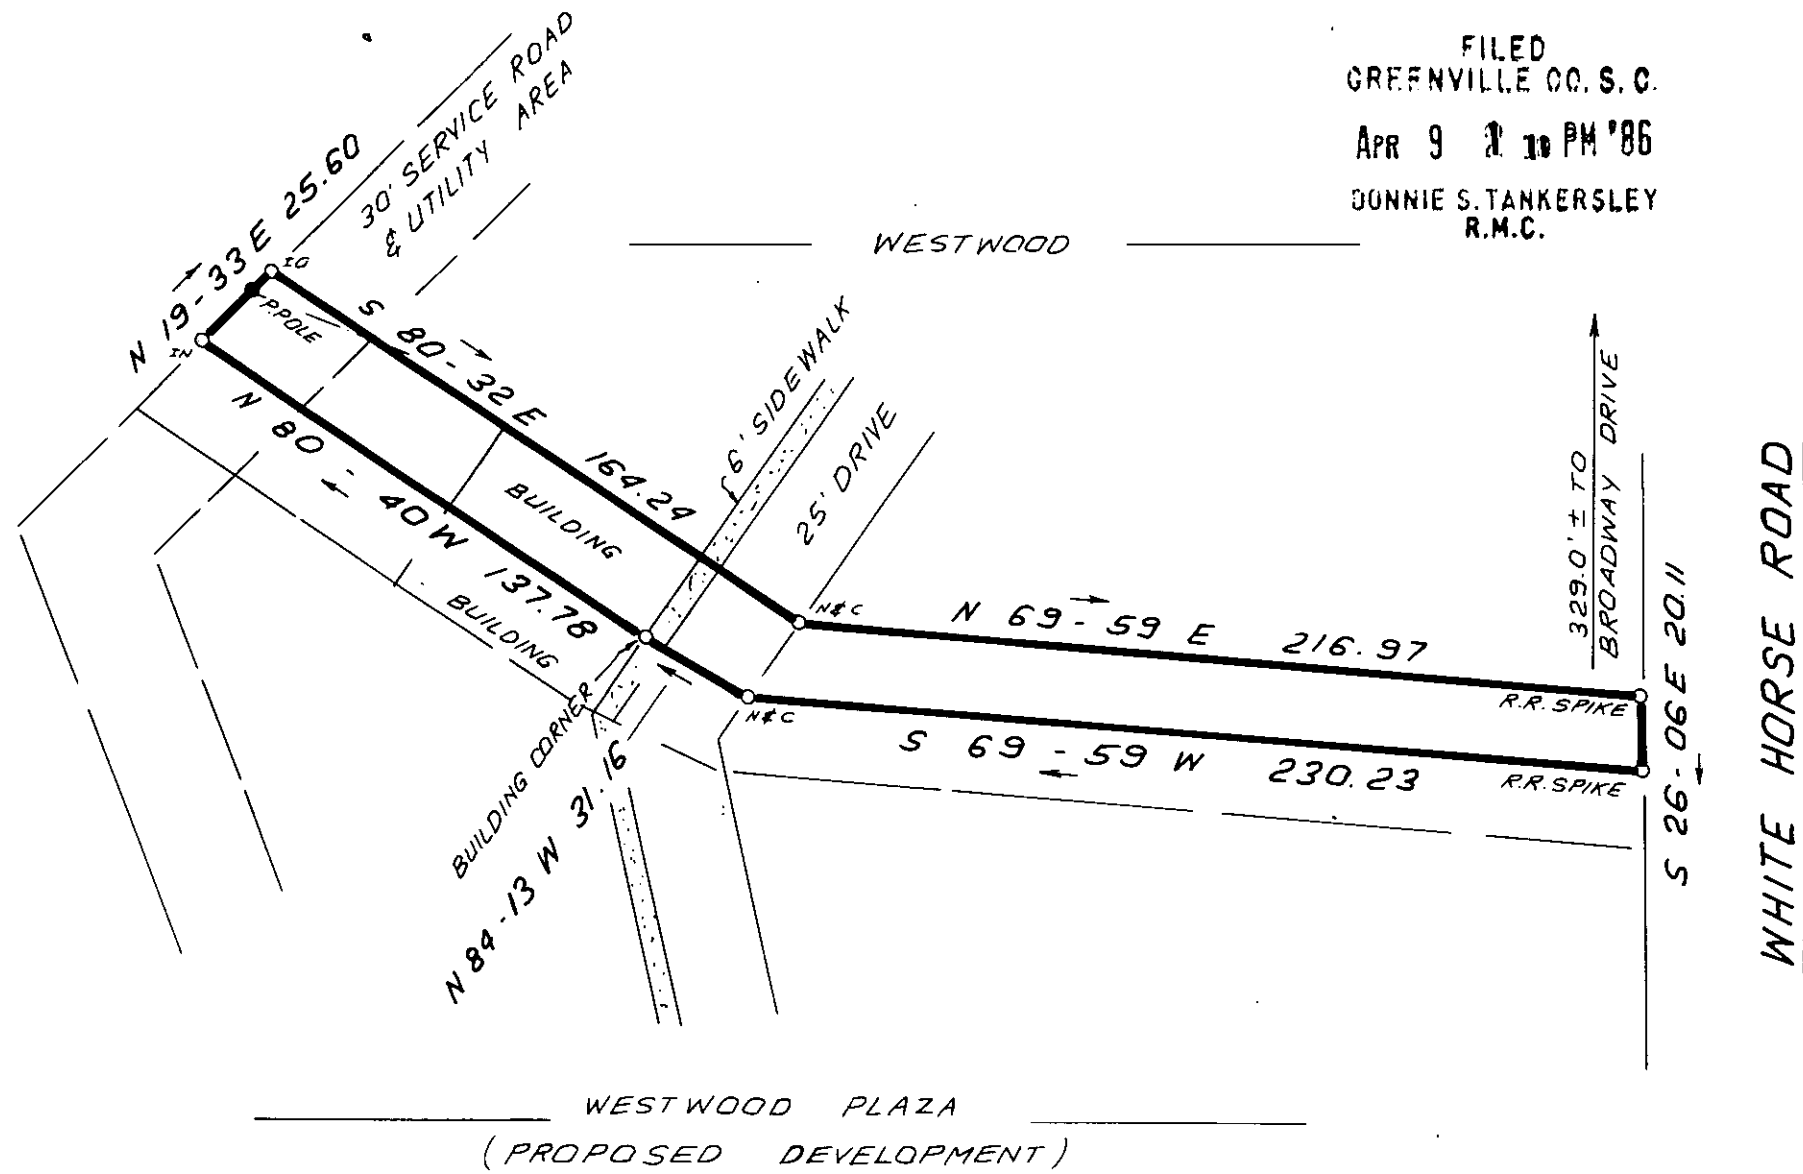


THIS IS TO CERTIFY THAT THE PROPERTY SHOWN ON THIS PLAT WAS SURVEYED UNDER MY DIRECT SUPERVISION PROPERTY LINES AND IMPROVEMENTS SHOWN ARE LOCATED CORRECTLY AND THAT NO VISIBLE ENCROACHMENTS EXIST UNLESS OTHERWISE SHOWN THIS PROPERTY IS NOT LOCATED IN A DESIGNATED FLOOD HAZARD AREA.

APR 9 1986

12 M-71

33128

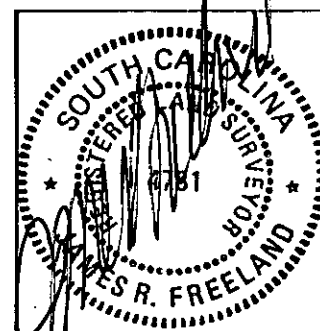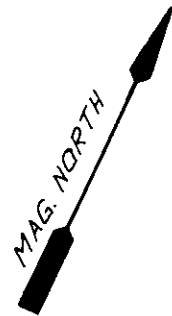

PLS. JAMES R. FREELAND  
NO. 4781

STATE OF SOUTH CAROLINA  
GREENVILLE COUNTY

PROPERTY OF  
PAUL W. FULBRIGHT  
(WESTWOOD PLAZA)

FREELAND & ASSOCIATES  
Engineers • Land Surveyors  
318 WEST STONE AVENUE.  
GREENVILLE, S.C.  
(803) 271-4924

PLAT BOOK	
DEED BOOK	
TAX MAP	
PARTY CHIEF	B. G.
DRAWN	I. R.
DATE	MARCH - 4 - 86
DWG. NO.	14717-2