


FILED  
 GREENVILLE CO. S.C.  
 APR 9 2 23 PM '86  
 DONNIE S. TANKERSLEY  
 R.M.C.

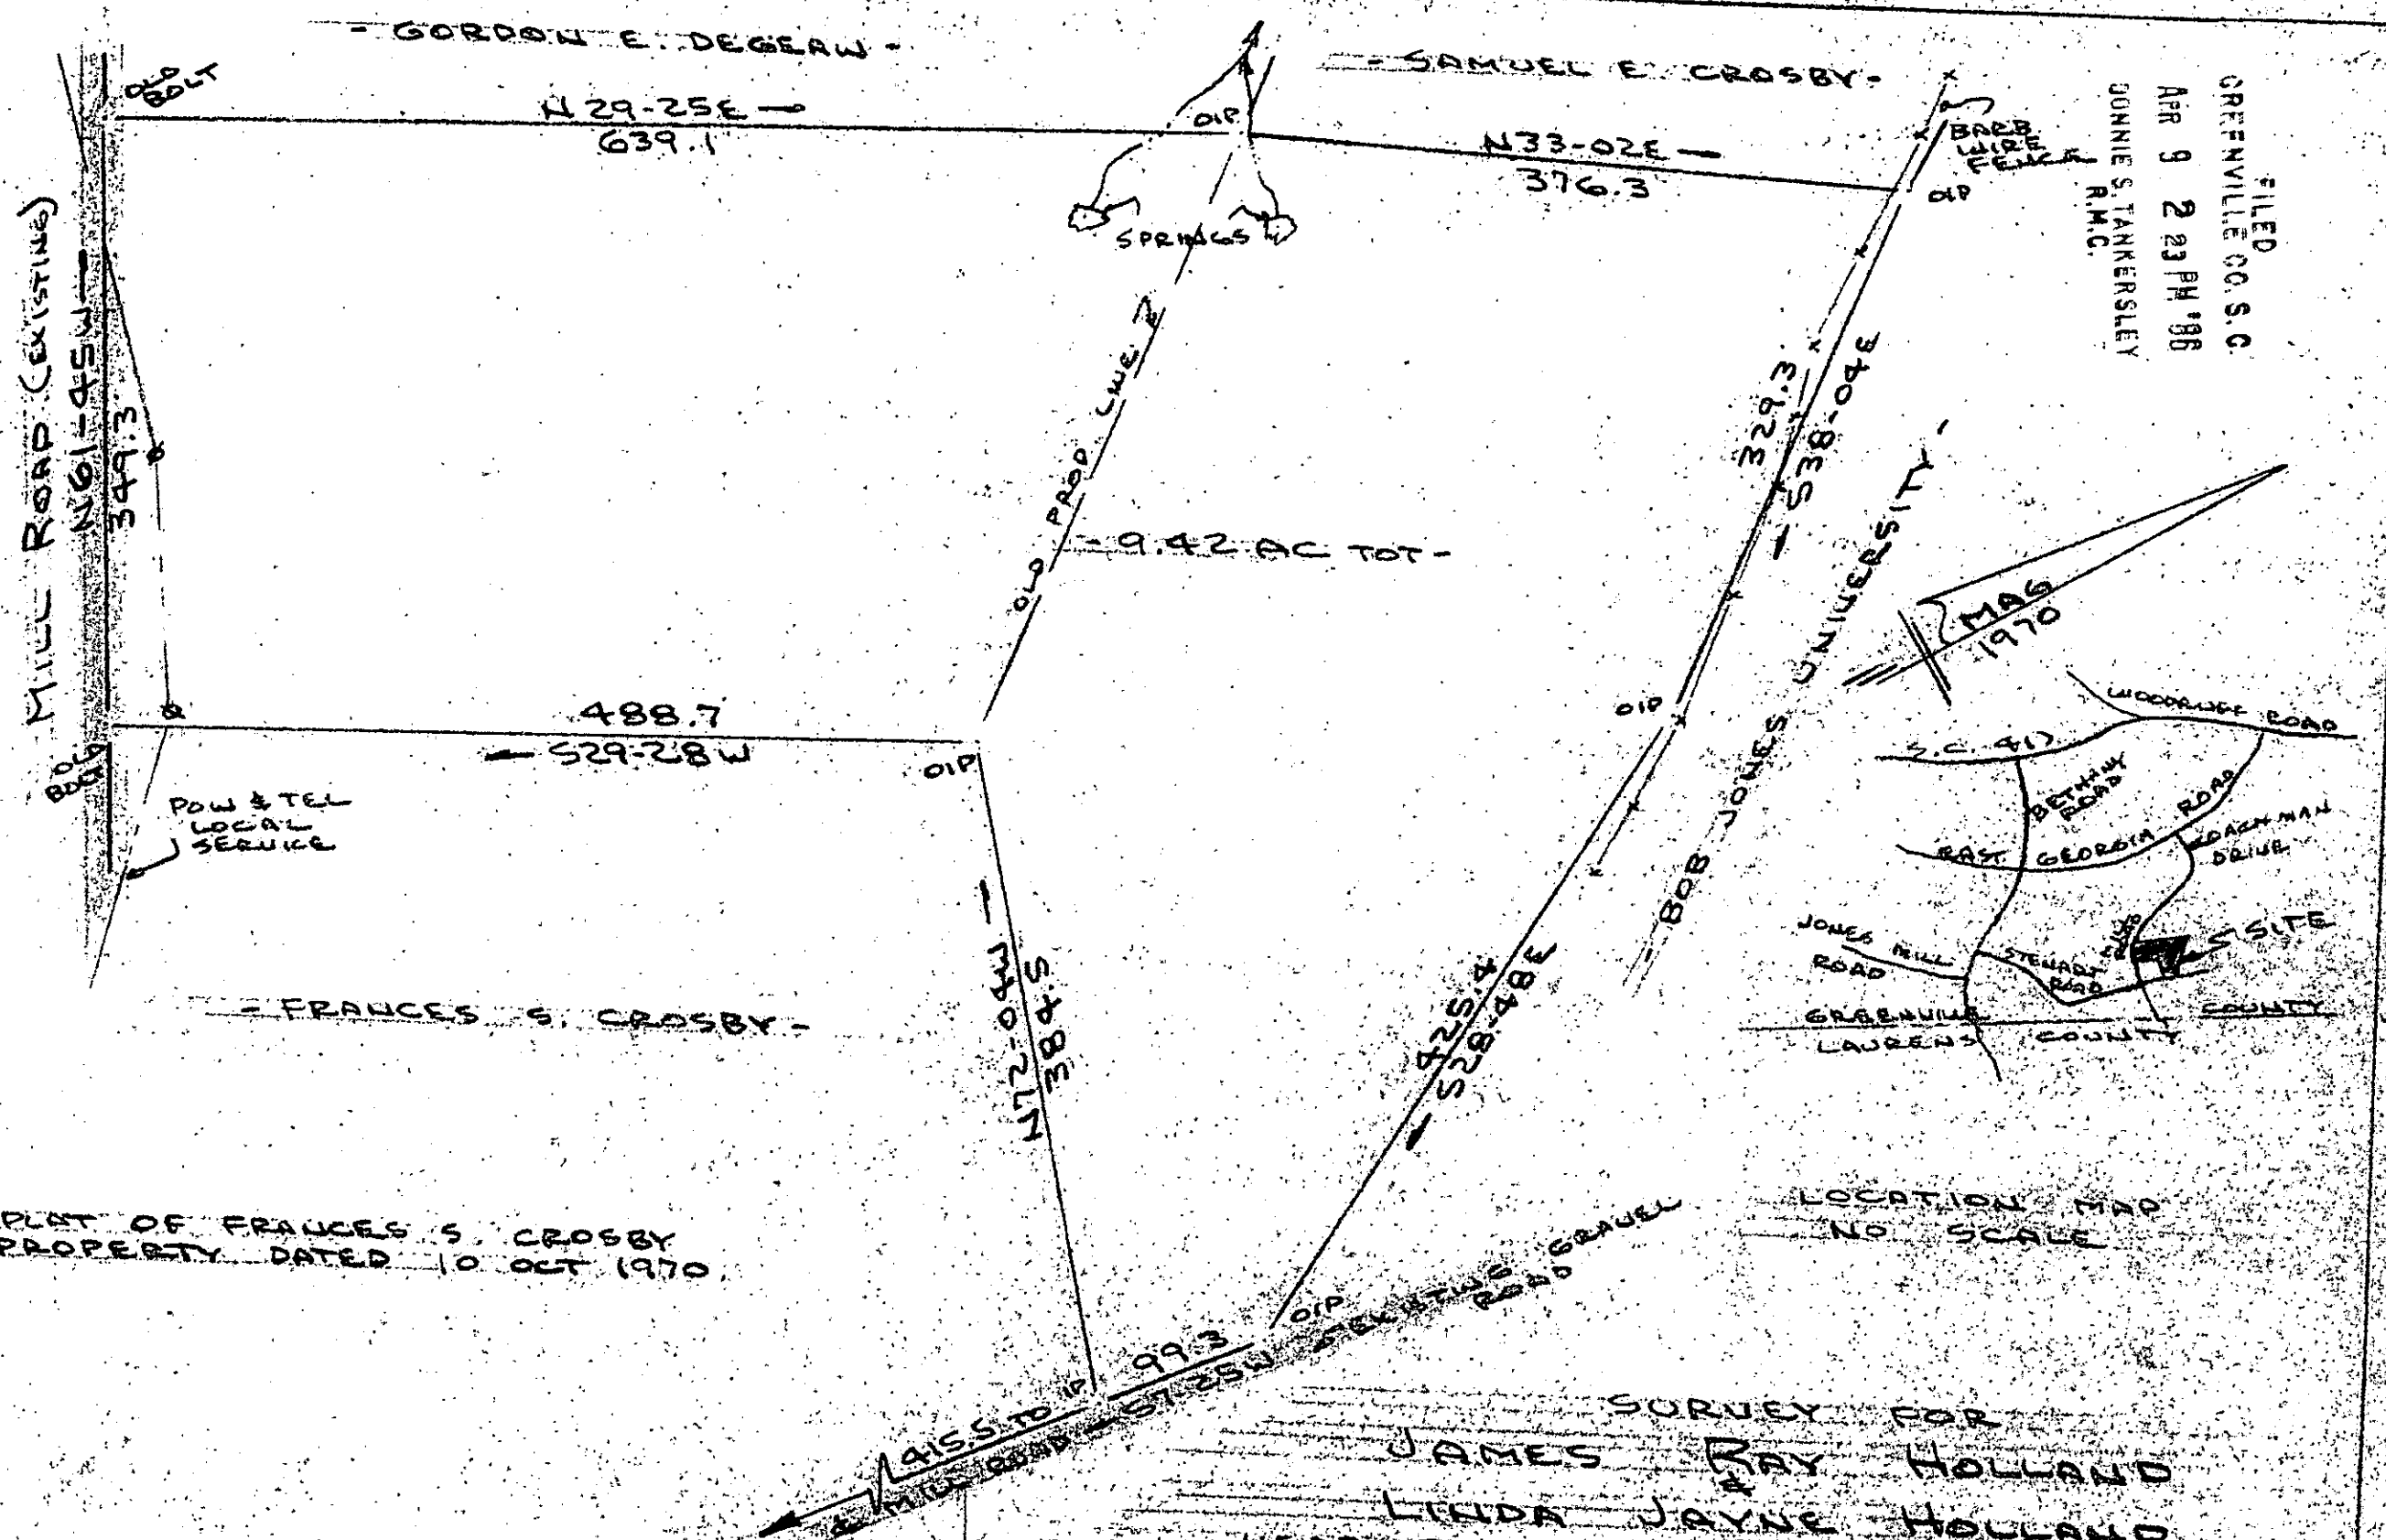


REF. PLAT OF FRANCES S. CRASBY  
 PROPERTY DATED 10 OCT 1970

LOCATION 370  
 NO SCALE

SURVEY FOR  
 JAMES RAY HOLLAND  
 LINDA JAYNE HOLLAND  
 NEAR SIMPSONVILLE, GREENVILLE CO., S.C.  
 SCALE: 1"=100' APR 9 1986

33129 APR 9 1986

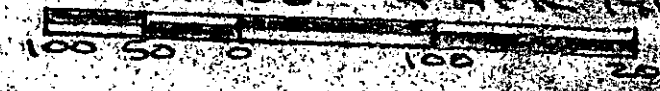

I Certify That The Ratio Of Precision Of The Field Survey  
 is 1/5000 As Shown Hereon And That The Area  
 Determined By D.M.D. Method Of Area Calculations.

12-M-72  
 CAROLINA SURVEYING CO.  
 112 MANLY ST.  
 GREENVILLE, S.C.

R. B. BRUCE  
 R. B. BRUCE, RLS  
 Recordable Plat

552 1-1-2.12

305/1

MICROFILMED