


REF. PLAT BY LINDSEY & ASSOC.
4 APR 1981, SURVEY FOR
BOYD LISTER.

COLONY SUB-DIV -
W/F CLIFTON LISTER -

GREENVILLE CO. S.C.
APR 14 4 32 PM '86
DONNIE S. TANKERSLEY
R.M.C.

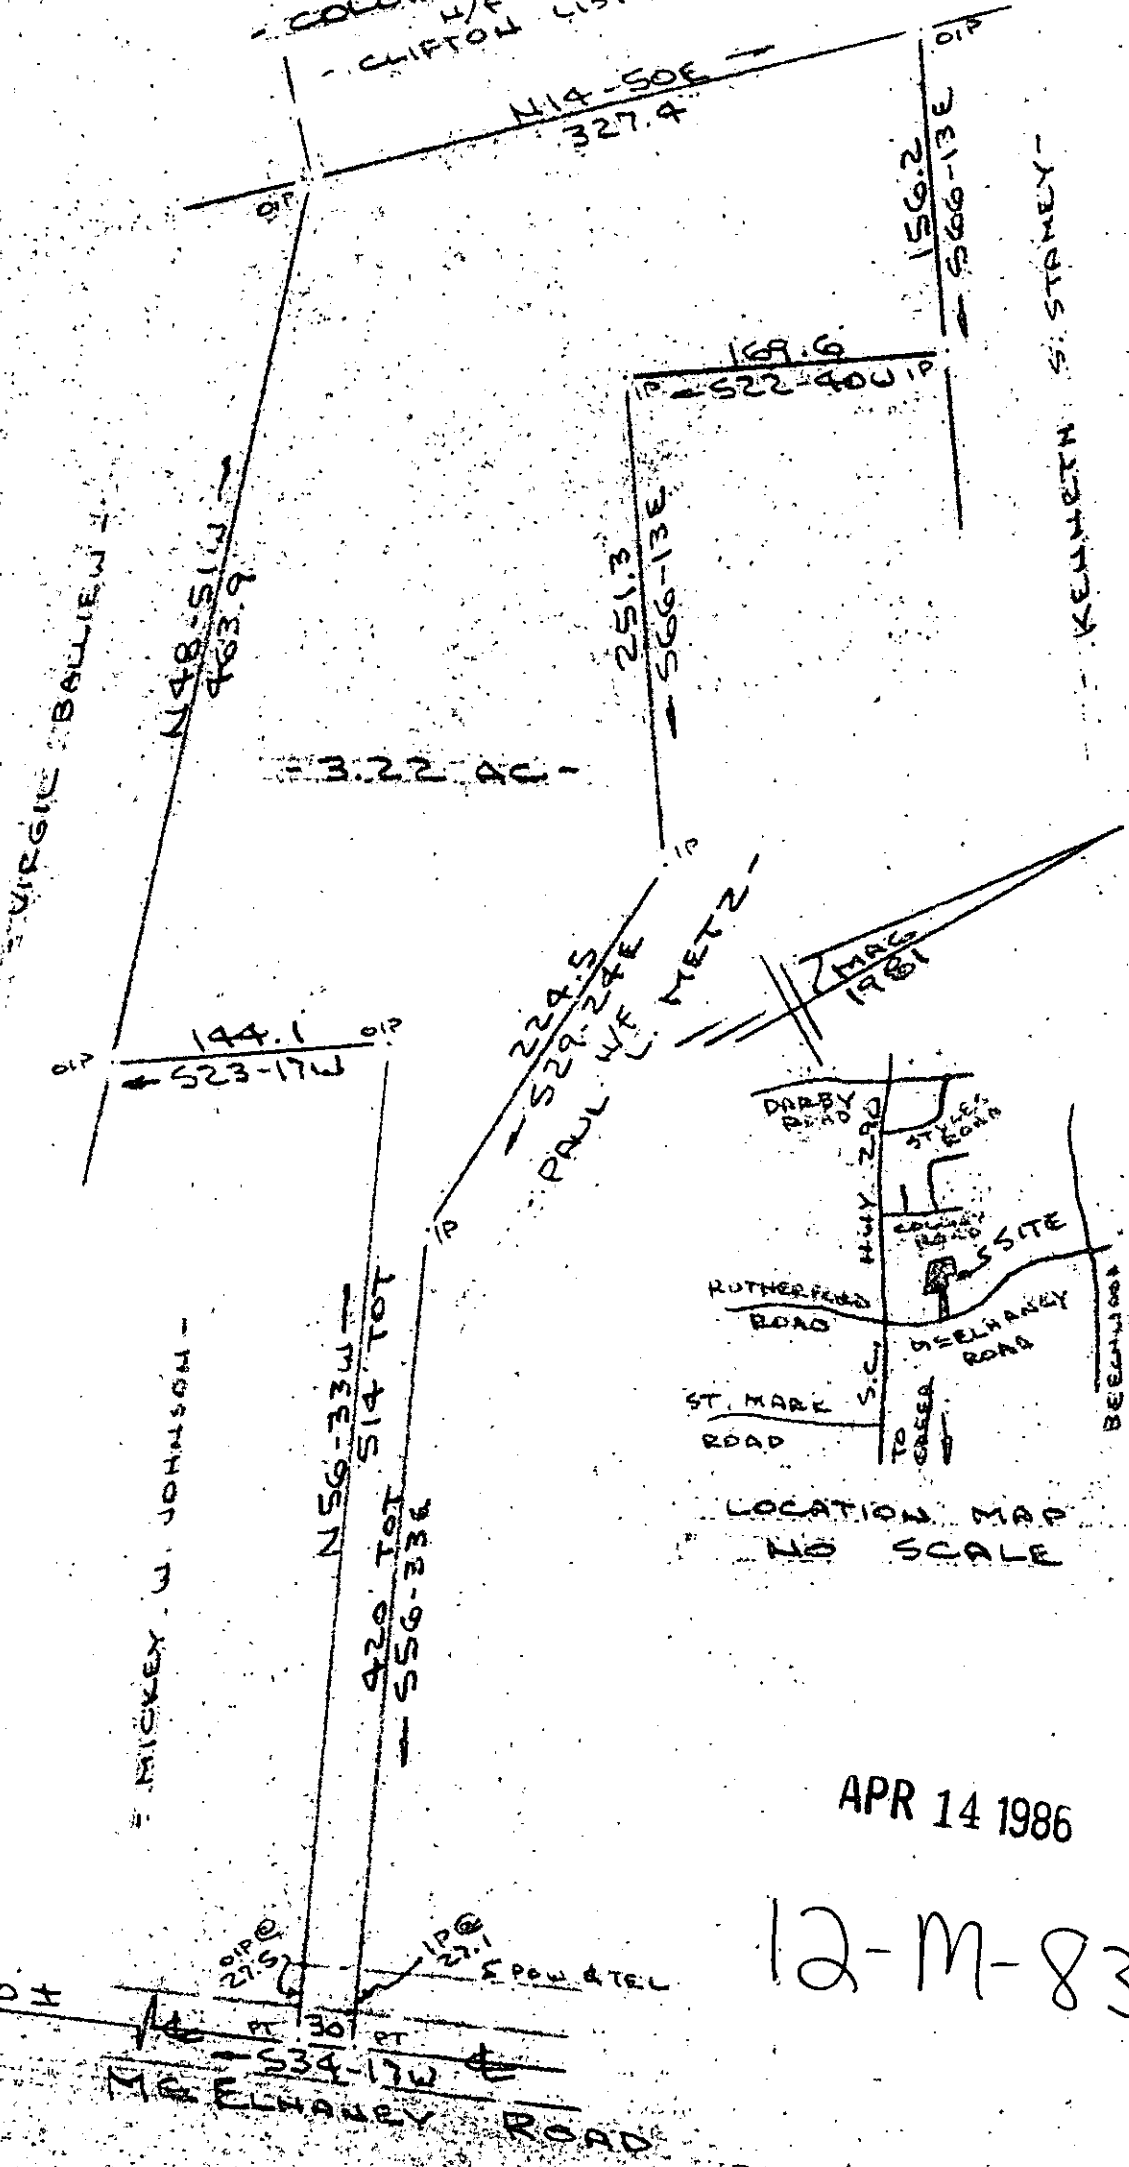


LOCATION MAP
NO SCALE

APR 14 1986

12-M-83

SURVEY FOR
KENNETH L. BRIGGS & JEANIE N. BRIGGS
NEAR GREER GREENVILLE CO. S.C.

SCALE 1"=100' 4 APR 1986

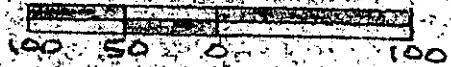

33633

I Certify That The Ratio Of Precision Of The Field Survey
Is $1/3000^+$ As Shown Hereon And That The Area
Determined By D.M.D. Method Of Area Calculations

Recordable Plat

R. B. Bruce
R. B. BRUCE, R.M.C.

CAROLINA SURVEYING CO.
112 MAIN ST.
GREENVILLE, S.C.

632-1-1-PT 3000