
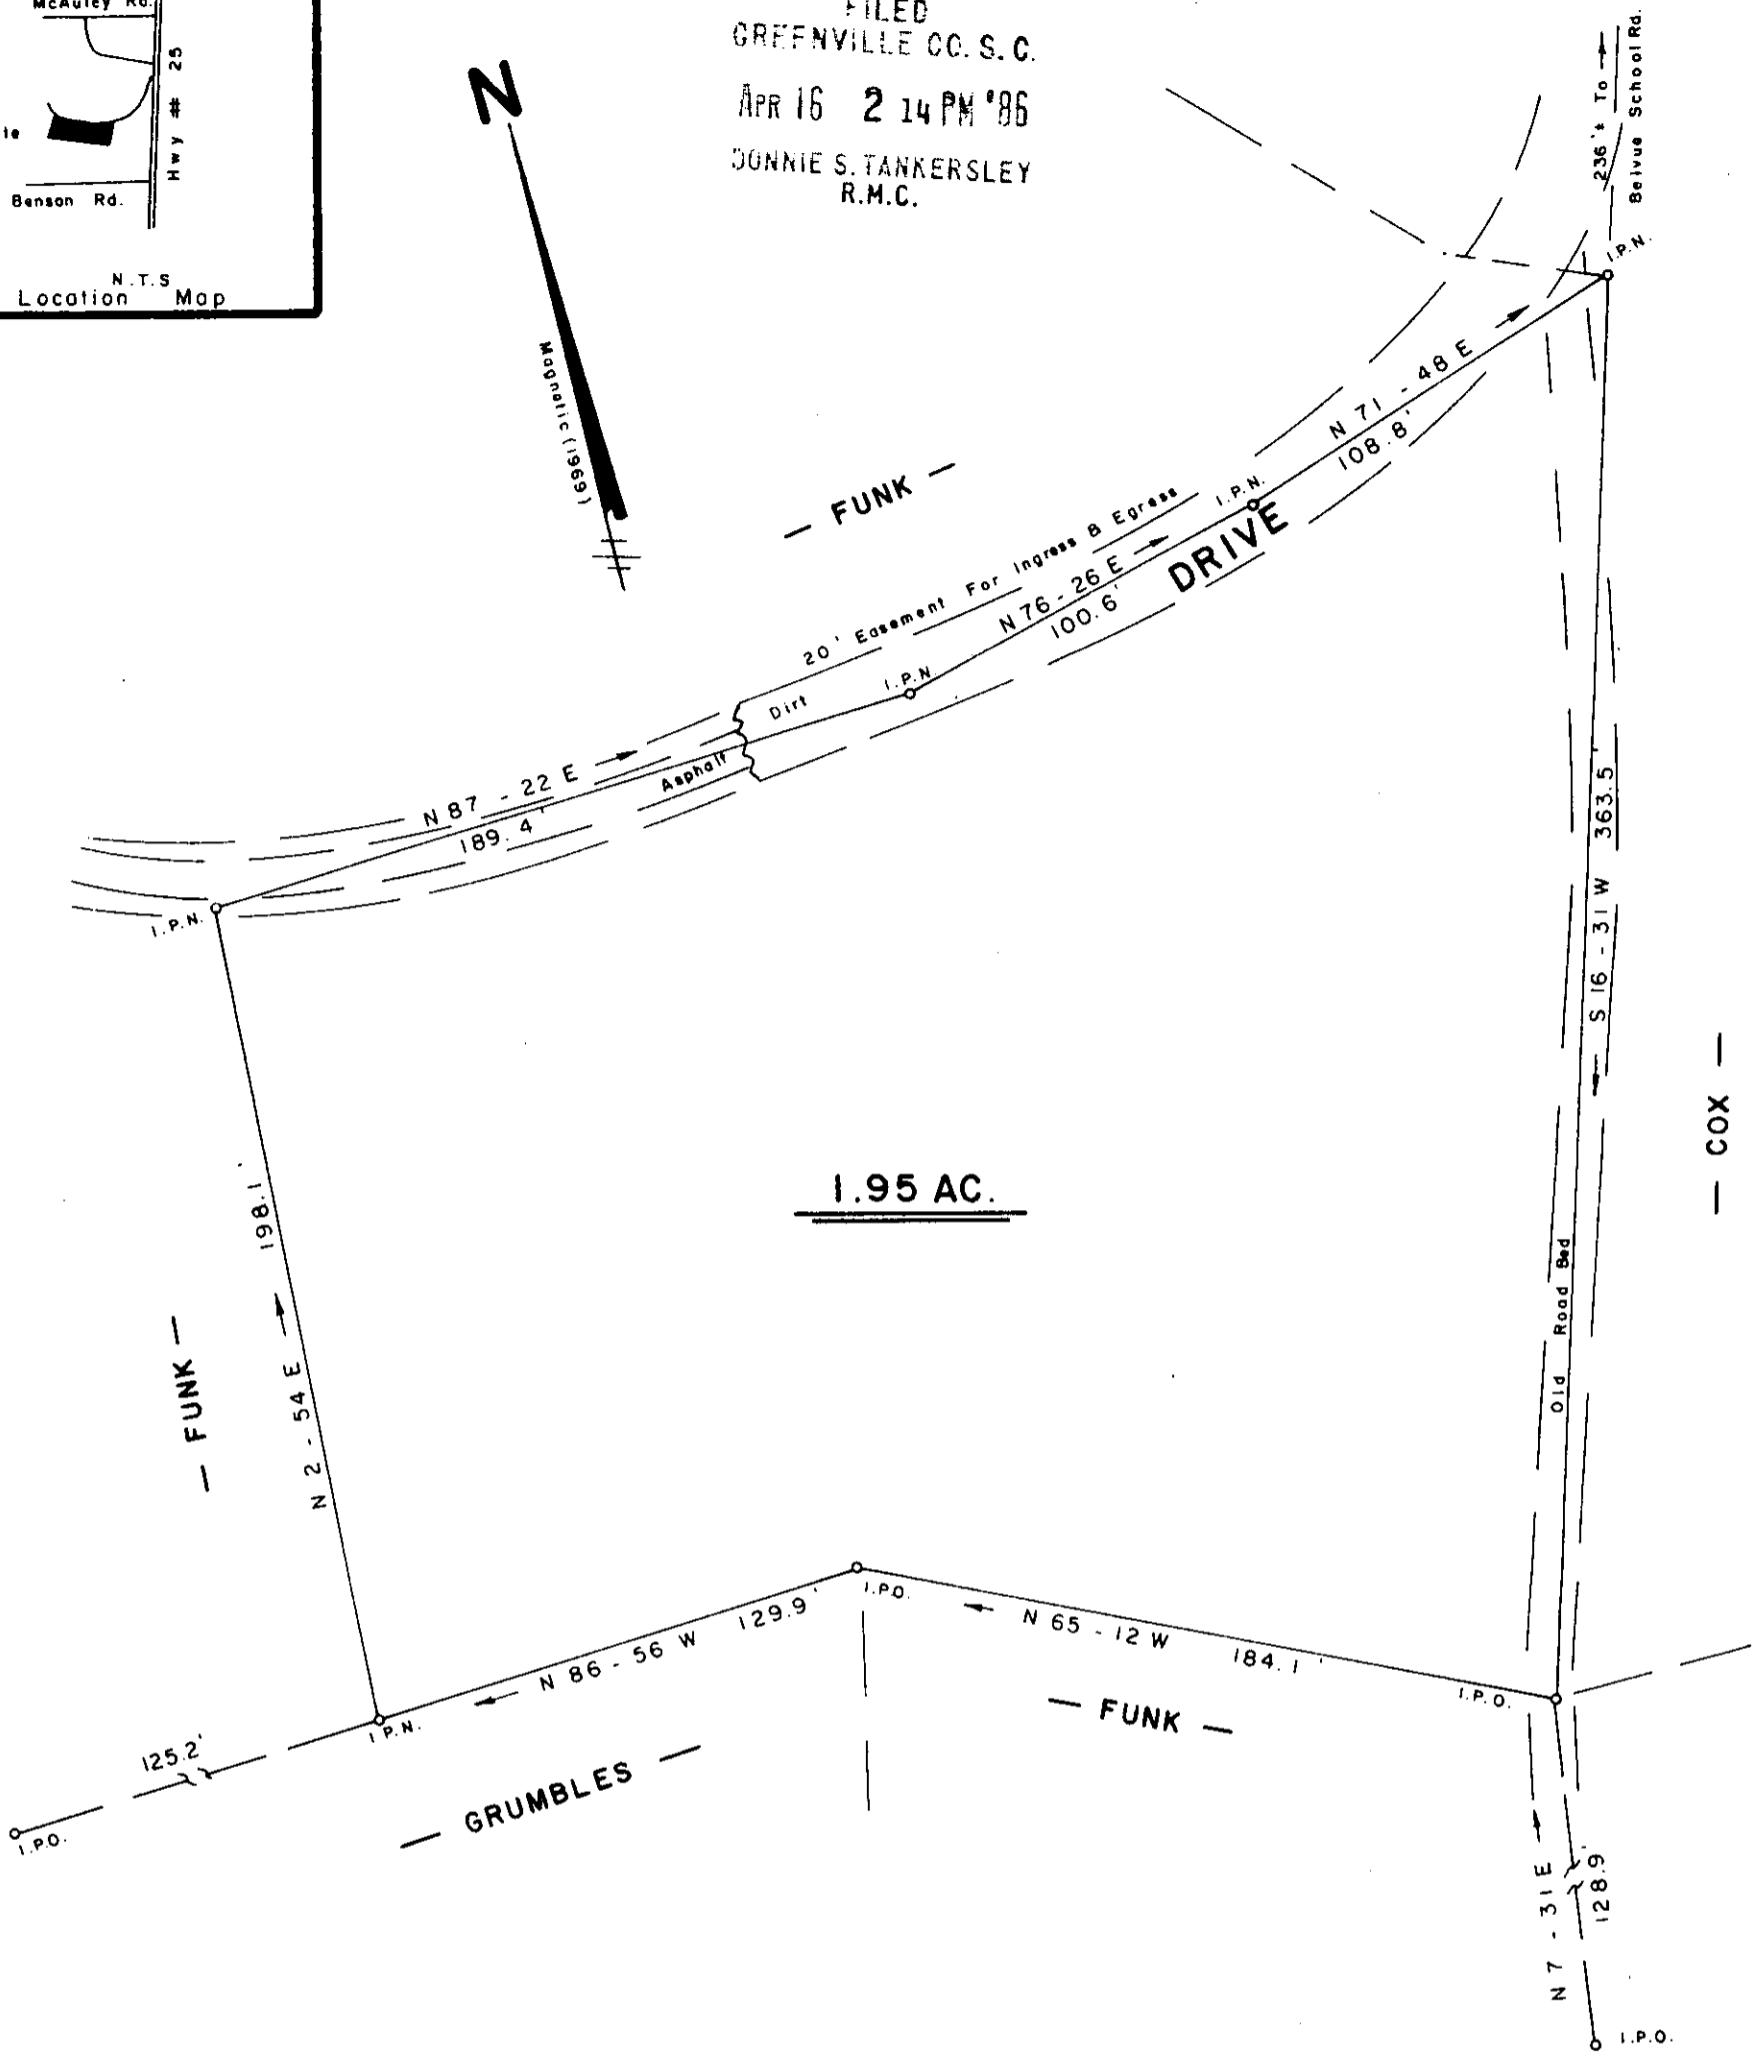
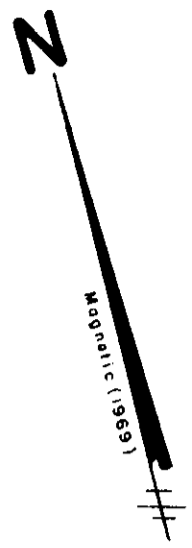


FILED  
GREENVILLE CO. S. C.  
APR 16 2 14 PM '86  
DONNIE S. TANKERSLEY  
R.M.C.

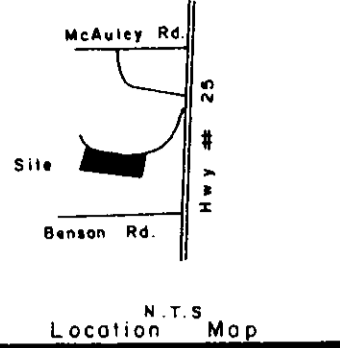


SURVEY FOR  
**REBECCA C. OWENS**  
NEAR TRAVELERS REST GREENVILLE COUNTY  
SOUTH CAROLINA APR 16 1986  
MARCH 12, 1986  
REVISED APRIL 6, 1986

12-M-91

33927

I HEREBY CERTIFY THAT THE RATIO OF PRECISION OF THE FIELD SURVEY IS 1/5000 AS SHOWN HEREON AND THE AREA WAS DETERMINED BY THE D.M.D. METHOD OF AREA CALCULATION

REGISTERED PROFESSIONAL SURVEYOR  
SIGNATURE  
S.C. REG. NO.

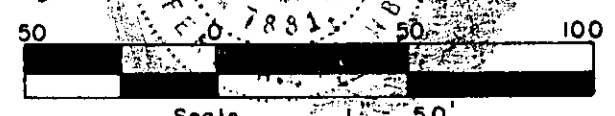

**JEFFERY M. PLUMBLEE, INC.**  
LAND SURVEYING  
P. O. BOX 788  
TRAVELERS REST, S. C. 29690 (803) 834-4426