


FILED
GREENVILLE CO., S.C.
FILED
MAR 26 2 12 PM '86
MAR 26 2 12 PM '86
DONNIE S. TANKERSLEY
R.M.C.
DONNIE S. TANKERSLEY
R.M.C.

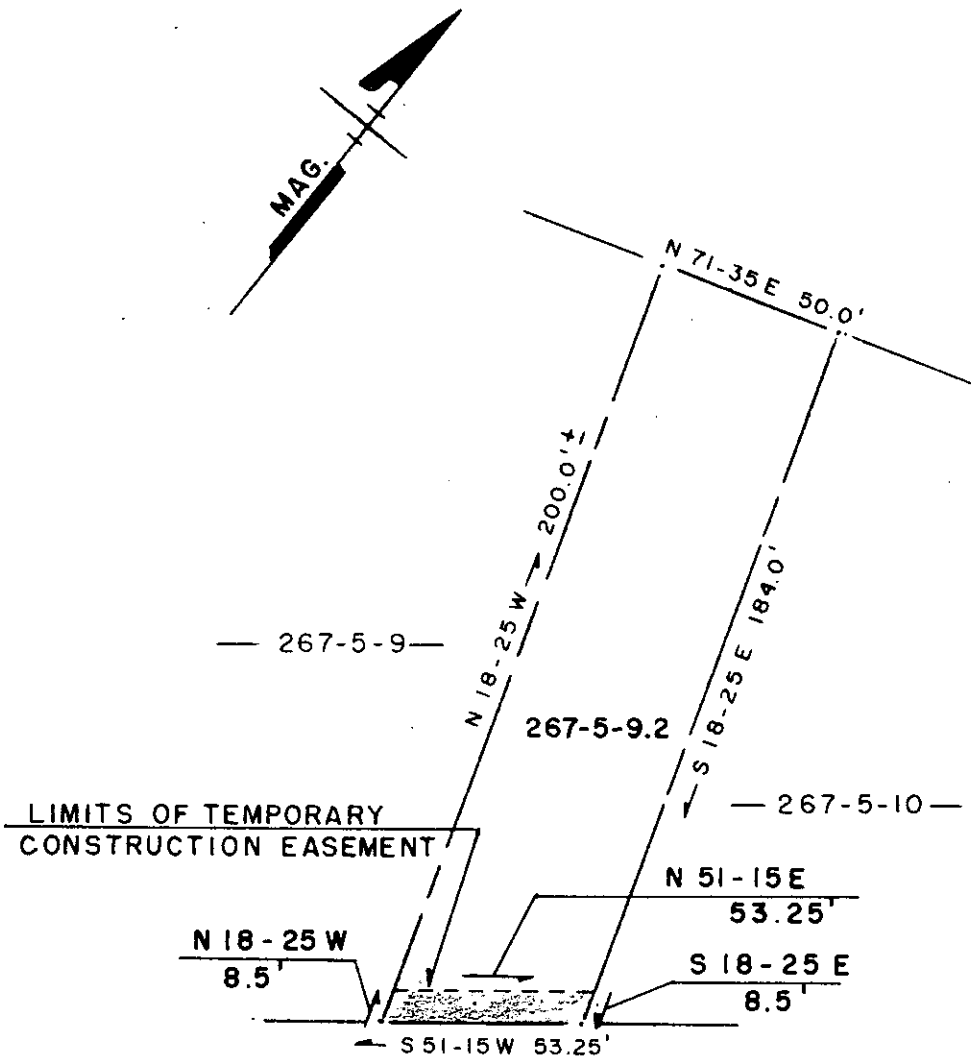

GLENN ROAD

TOTAL AREA = 424 SQ. FT.

DEED REFERENCE:
574/401
572/392

MAR 26 1986

✓ 12N-60

31353

SEAL



D.A. Fogle
3/18/86



THE CITY OF GREENVILLE
POST OFFICE BOX 2207 GREENVILLE, SOUTH CAROLINA

TEMPORARY CONSTRUCTION EASEMENT
REQUIRED FROM

MILDRED H. BATES

SURVEYED BY _____ DATE _____ CHECKED BY _____ DATE _____

DRAWN BY RAP DATE 3-86 FIELD BOOK NO. _____

SCALE 1" = 50' FILE NO. 25-18-B OF _____

SHEET
NUMBER

OF _____

300 3 21A01