


N/F Lottie Forrester

Water, power & sewer service lines in R/W of Taylors Road.

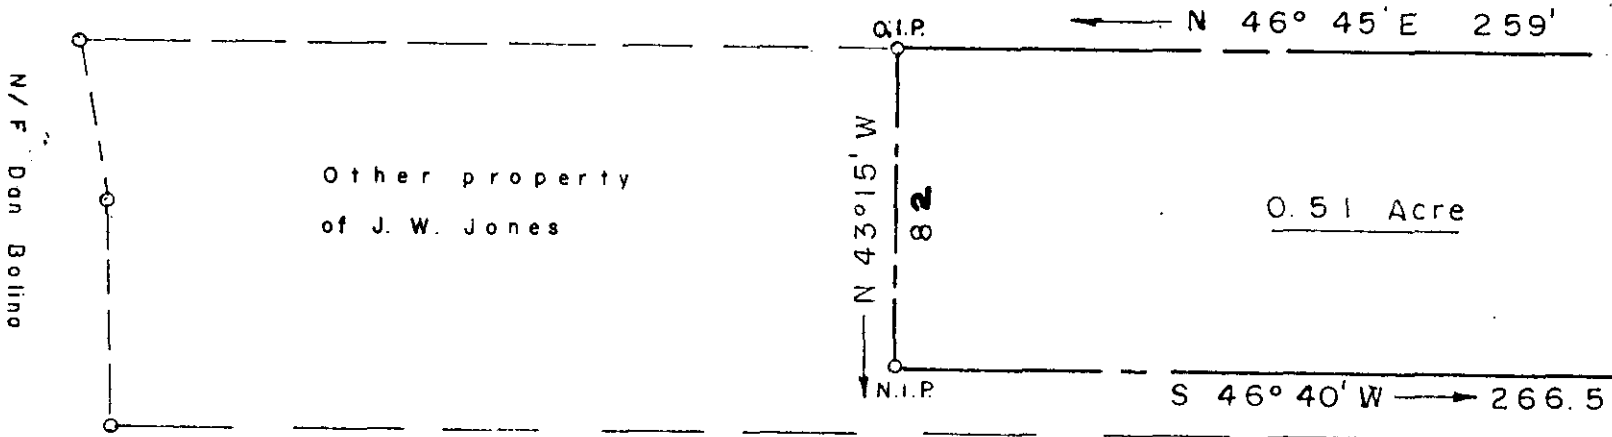

Embry St.

FILED
 GREENVILLE CO., S.C.
 MAR 27 12 08 PM '86
 DONNIE S. TANKERSLEY
 R.M.C.

Taylors Church Of God


31485

MAR 27 1986

12-N-67

THIS PLAT IS NOT A SUBDIVISION AS DEFINED BY THE GREENVILLE COUNTY SUBDIVISION REGULATIONS.

3/27/1986 *Lisa A. Horne*
 Chairman, Secretary, or Director of Planning,
 Greenville County Planning Commission

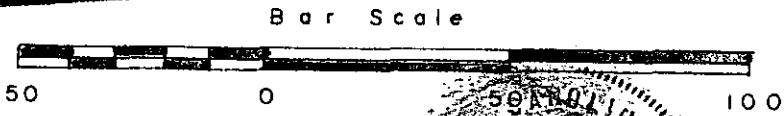

Property Of J. W. Jones		
SCALE: 1" = 50'	APPROVED BY	DRAWN BY KG jr
DATE: 1-9-86		
0.51 Acre Located On Taylors Road Greenville County Chick Springs Twp. South Carolina		
K. T. GOULD, INC. 322B-A Wade Hampton Blvd.	LAND SURVEYING Taylors SC	DRAWING NUMBER

I certify that I have surveyed this lot and find it is, to the best of my knowledge, as shown, that there are no encroachments; and that this lot is not in a flood plain.

Kermit T. Gould
 Kermit T. Gould, S.C. R.L.S. 4035

3.000CI

MICROFILMED