


236/48
MICROFILMED

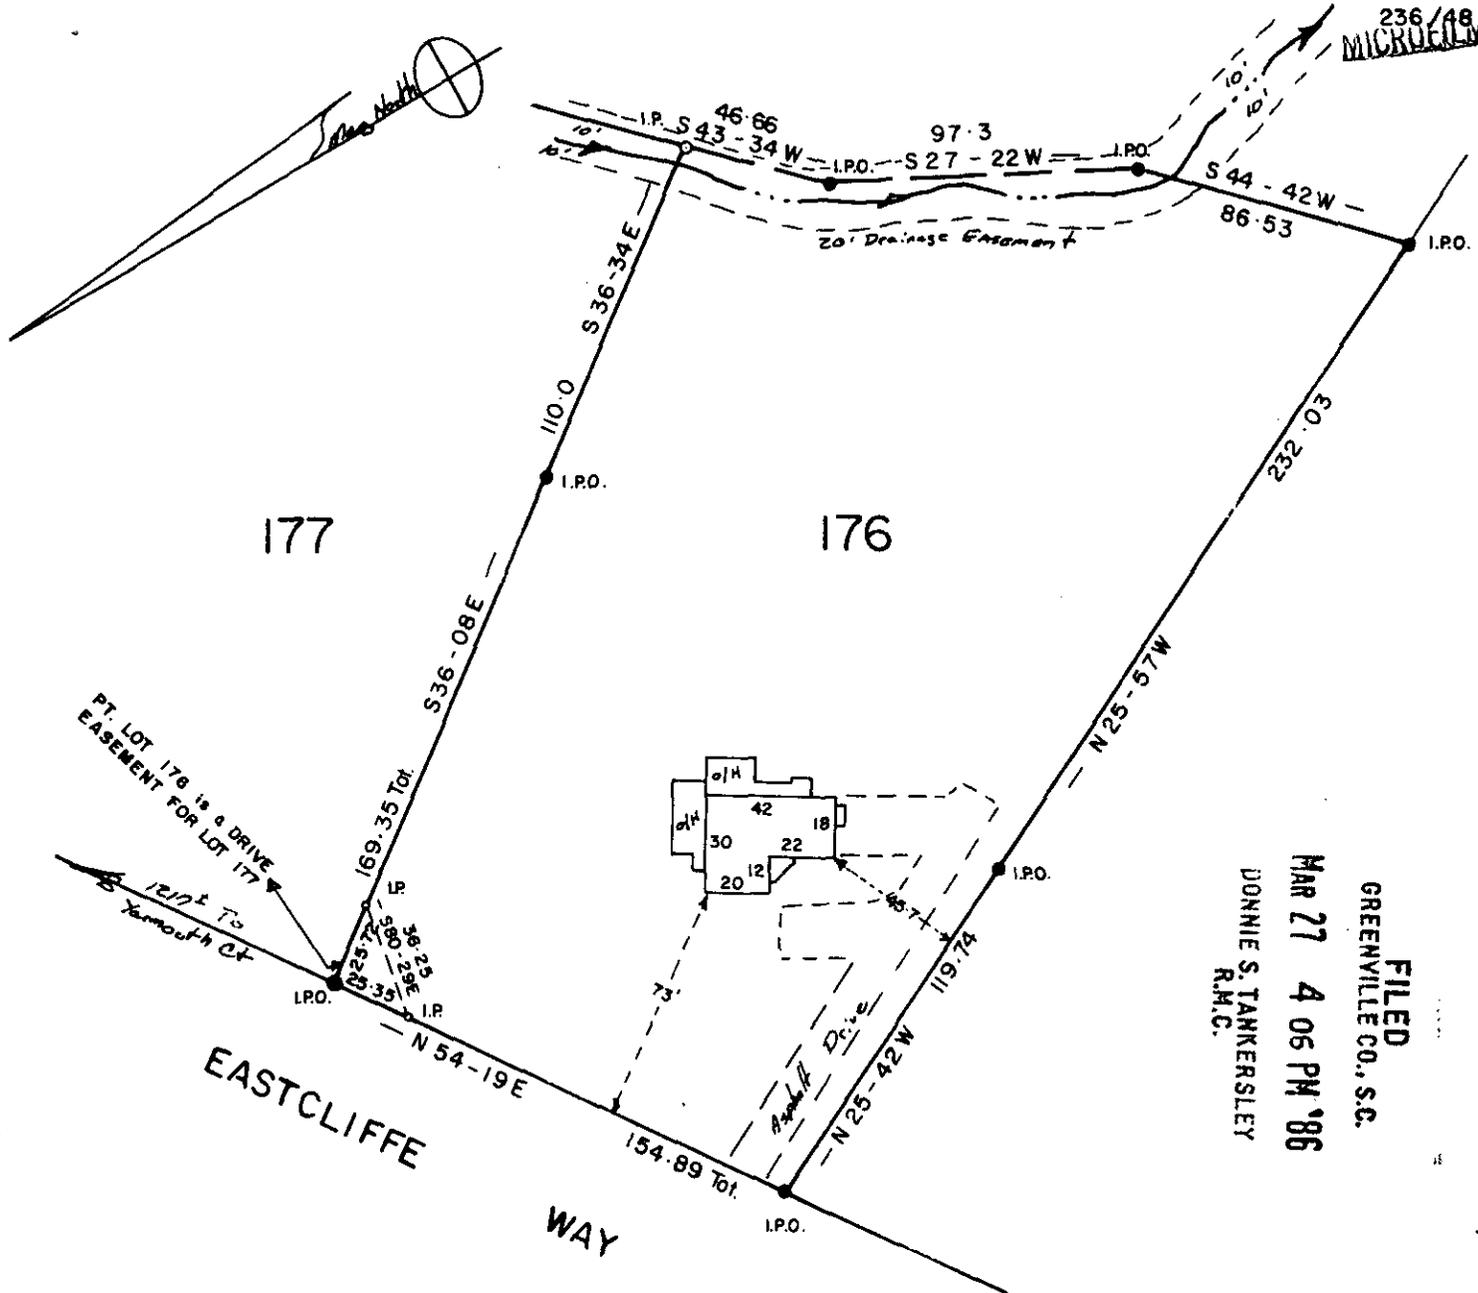

FILED
GREENVILLE CO., S.C.
MAR 27 4 06 PM '86
DONNIE S. TANKERSLEY
R.M.C.

NOTE: THIS HOUSE DOES NOT LIE IN A FLOOD PLANE.

31694 ✓

12-N-70

MAR 27 1986

PROPERTY OF
RONALD D. SORGEE

This is to certify that on the 21 day of MAR. 1986, I surveyed the property shown on this plat, being: LOT 176 WESTCLIFFE Sec. 3B

GREENVILLE CO., S. C.

MAR. 21, 1986 SCALE 1" = 60'



and recorded in Plot Book JJJ, page 72-75 of the R.M.C. Office for GREENVILLE County, S. C.

and that the property lines, walls and buildings are as shown hereon; that the buildings located on said lot do not encroach or project on adjacent streets or property; and that no adjacent buildings or walls encroach or project on said premises, and that no utility lines cross this property unless shown on plat.



JONES ENGINEERING SERVICE 1006 E. PERRY RD 29609