



MAGNETIC 1984

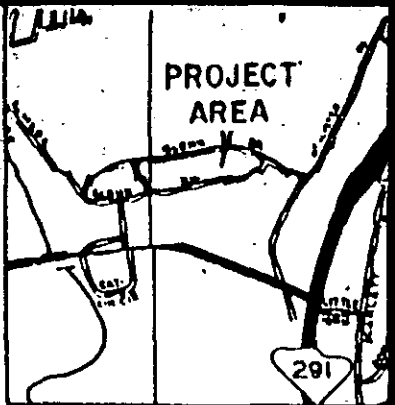

LOCATION MAP

BLOCK MAP 267  
BLOCK 2  
PARCEL 24

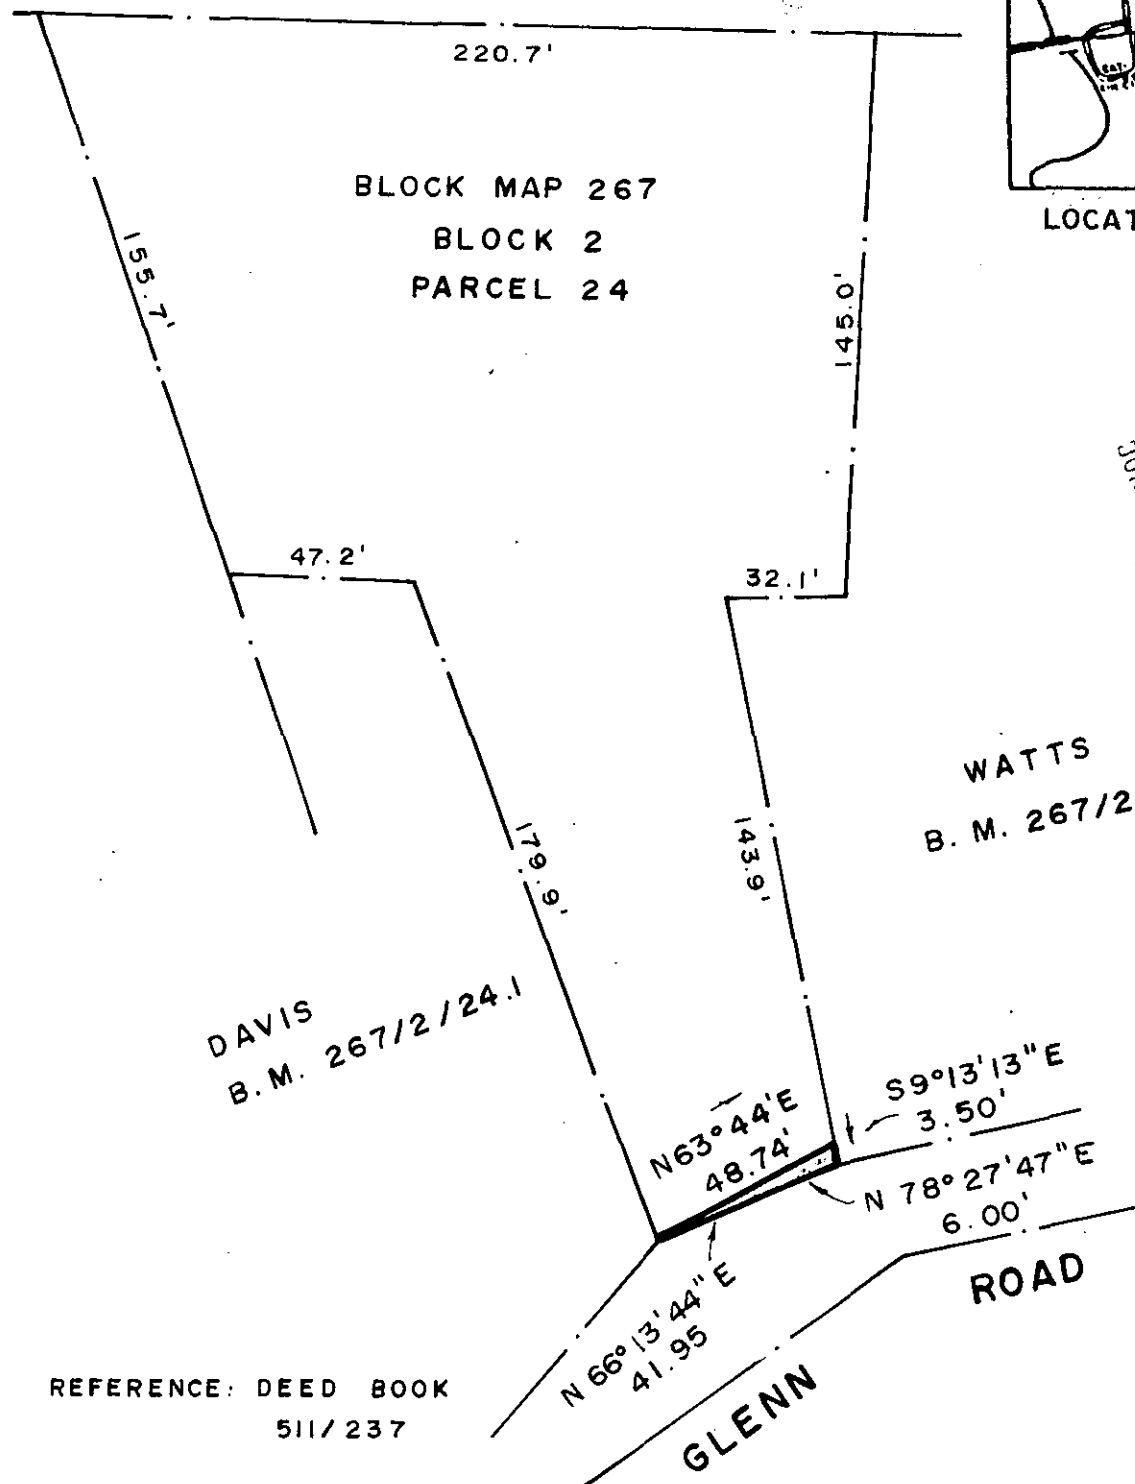

FILED  
GREENVILLE CO. S. C.  
APR 2 11 22 AM '86  
JONNIE S. TANKERSLEY  
R.M.C.

WATTS  
B. M. 267/2/23

DAVIS  
B. M. 267/2/24.1

REFERENCE: DEED BOOK  
511/237

THIS PLAT COMPILED FROM A PARTIAL SURVEY BY THIS OFFICE AND FROM RECORDED DEEDS AND PLATS AND DRAWINGS BY OTHERS.

APR 2 1986  
12-0-16

32330 *David R. Lavender*

S. C. REGISTERED LAND SURVEYOR NO. 7258  
N. C. REGISTERED LAND SURVEYOR NO. L-2808

SEAL  
286 1034  
O.C.C.I.



|  |                            |                              |
|--|----------------------------|------------------------------|
| SURVEY FOR: <b>CITY OF GREENVILLE</b>  |                            |                              |
| SHOWING EASEMENT REQUIRED FROM <b>MARGARET LIPSCOMB</b>  |                            |                              |
| LOCATION: <b>GLENN ROAD AREA</b>   |                            |                              |
| STATE: <b>SOUTH CAROLINA</b>   | COUNTY: <b>GREENVILLE</b>  | BLOCK MAP: <b>SEE ABOVE</b>  |
| SCALE: <b>1" = 50'</b>   | DATE: <b>JULY 12, 1985</b> | FIELD BOOK: <b>GLENN RD.</b> |
| GRAPHIC SCALE<br>50 0 50 100 150   |                            |                              |
| <b>LAVENDER, SMITH &amp; ASSOC., INC.</b><br>LAND SURVEYORS & MAPPERS<br>2900 EAST MAIN STREET<br>SPARTANBURG, S. C.      PHONE (803) 579 2713 |                            |                              |

70850