

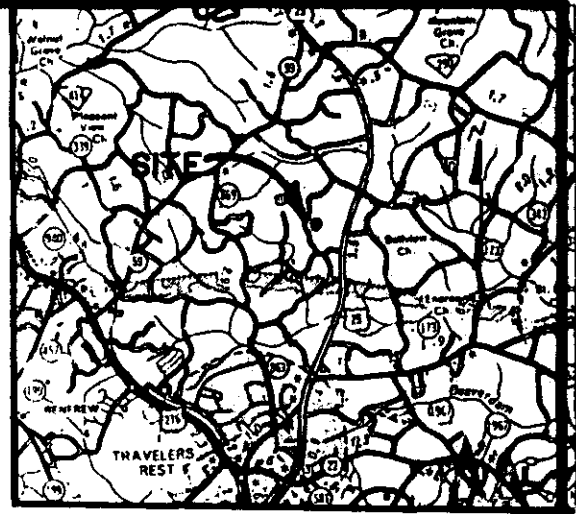


APR 11 1986

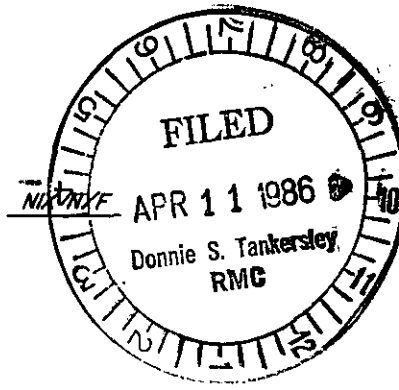

LOCATION MAP

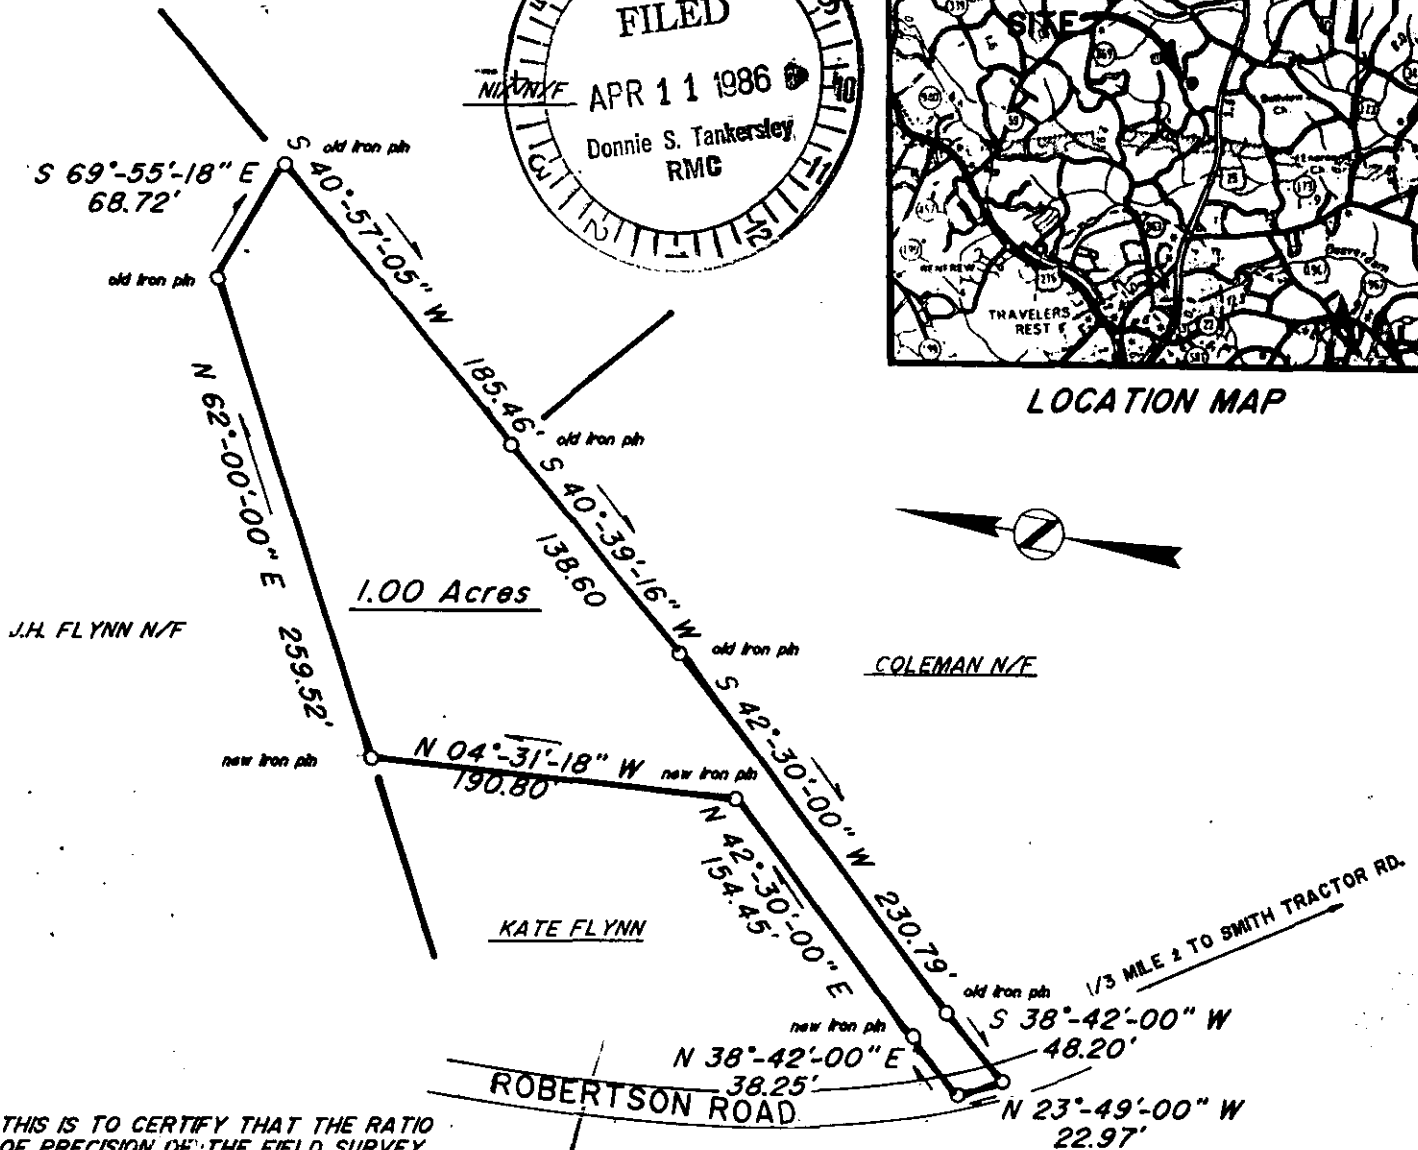

THIS IS TO CERTIFY THAT THE RATIO OF PRECISION OF THE FIELD SURVEY IS 1/10,000 AND THE AREA WAS DETERMINED BY THE D.M.D. METHOD.

Fredrick E. Landrith
FREDRICK E. LANDRITH R.L.S. 9545

THIS PROPERTY IS NOT LOCATED IN A DESIGNATED FLOOD HAZARD AREA.

APR 11 1986

REF. PLAT BY DICK WILLIAMS 6/27/77

33426

12-0-49

RETURN TO:
JIM WALTER HOMES, INC.
P. O. BOX 22601
TAMPA, FLORIDA 33622

OUT OF TAX MAP 504.2-1-11.2

THIS PROPERTY IS SUBJECT TO ANY AND ALL RIGHTS OF WAY AND EASEMENTS OF RECORD.

LANDRITH SURVEYING

Land Surveys - Topographical Maps
Construction Layout

628-C WADE HAMPTON BLVD.
GREENVILLE, S.C. 29609
(803) 271-8536



**STATE of SOUTH CAROLINA
COUNTY of GREENVILLE**

SURVEYED FOR
ROY REECE &
LINDA A. REECE

SURVEYED BY	FEL	CHK'D BY	FEL
DRAWN BY	FEL	DATE	MAR 26, 1986

SEAL

PROJECT NO. 86-548
300 851801