



FILED
GREENVILLE CO. S.C.
APR 11 3 55 PM '86
DONNIE S. TANKERSLEY
R.M.C.

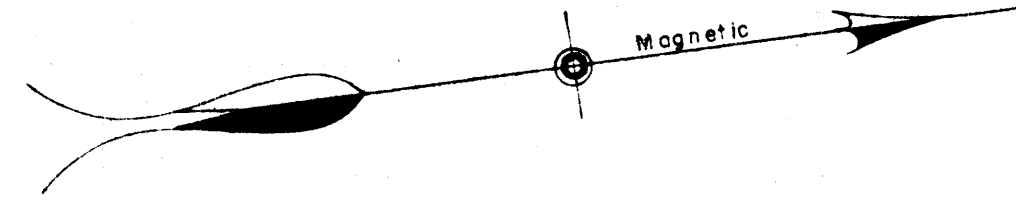

HERITAGE HILL
SUBDIVISION

S & S INVESTMENTS,
A S. C. GENERAL PARTNERSHIP

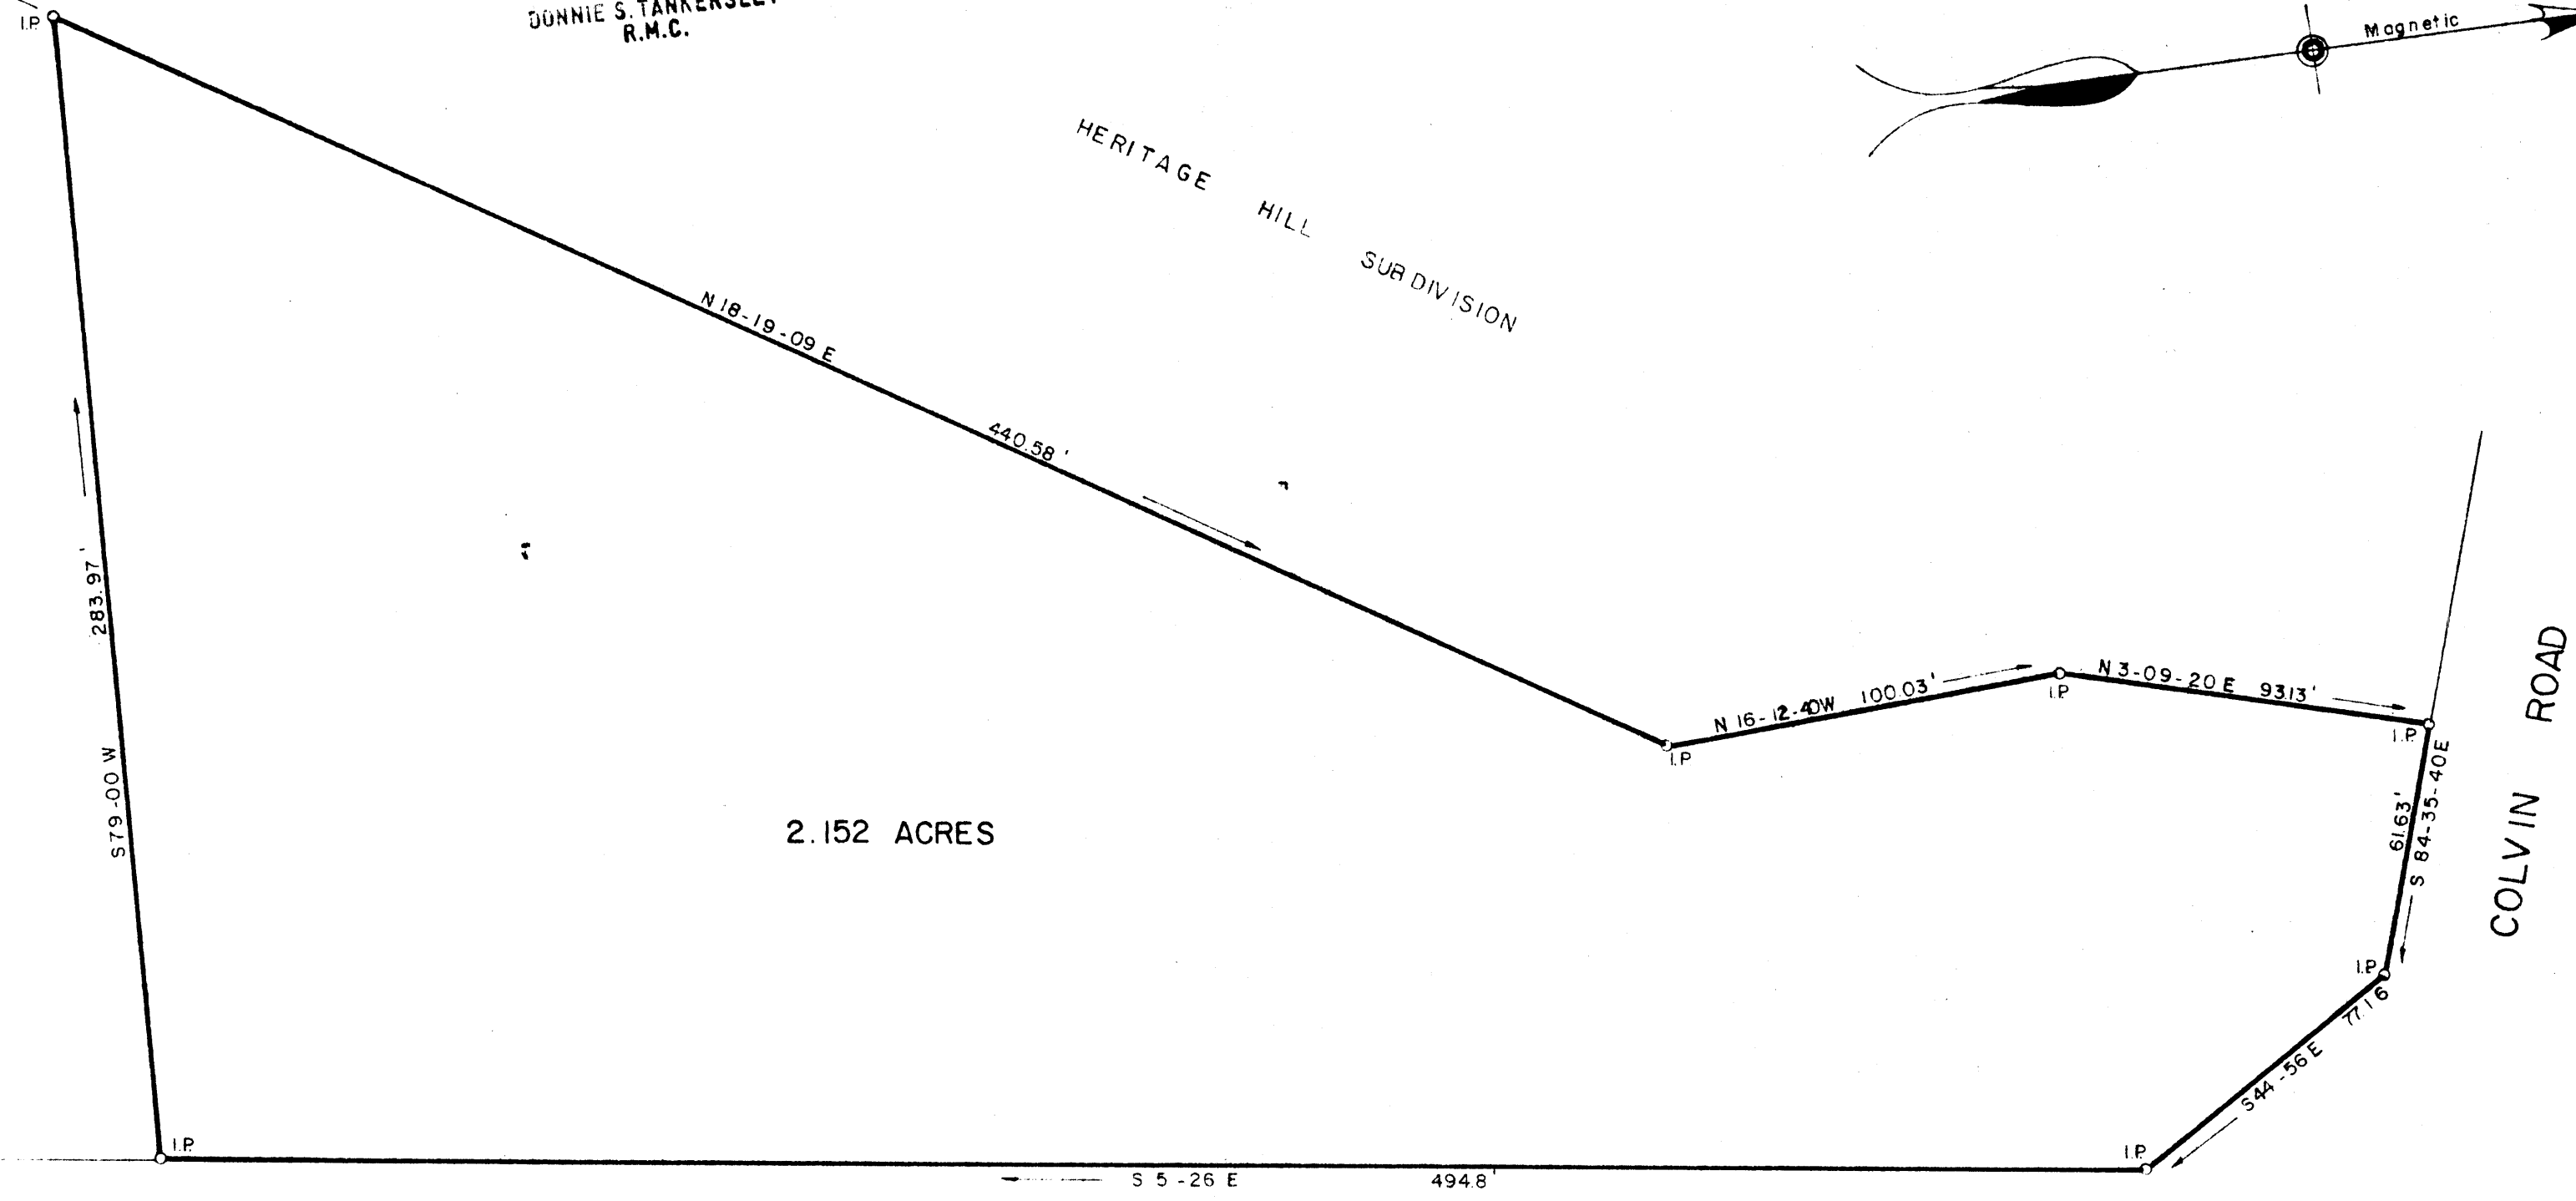

2.152 ACRES

HAYWOOD - HOWELL ROAD

COLVIN ROAD

PROPERTY OF
S & S INVESTMENTS
A SOUTH CAROLINA GENERAL PARTNERSHIP
GREENVILLE COUNTY, S.C.

APR 11 1986

Scale 1" = 40' April, 1986


DALTON & NEVES CO., INC. ENGINEERS

121 MANLY STREET

GREENVILLE, S. C.

12 P-11

33470 ✓

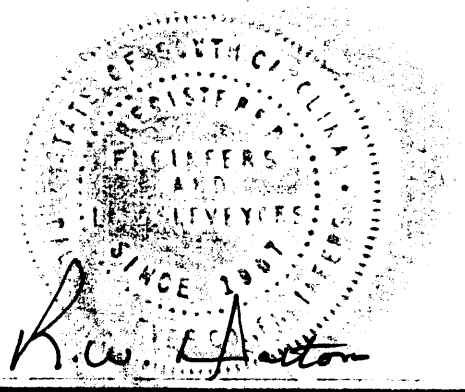

BLOCK BOOK 5413-1-29
F B 504
S. C. Reg No 916

MICROFILMED