



7873

AF 24494

FILED
GREENVILLE CO. S. C.
MAY 1 4 11 PM '86
DUNNIE S. TANKERSLEY
R.M.C.

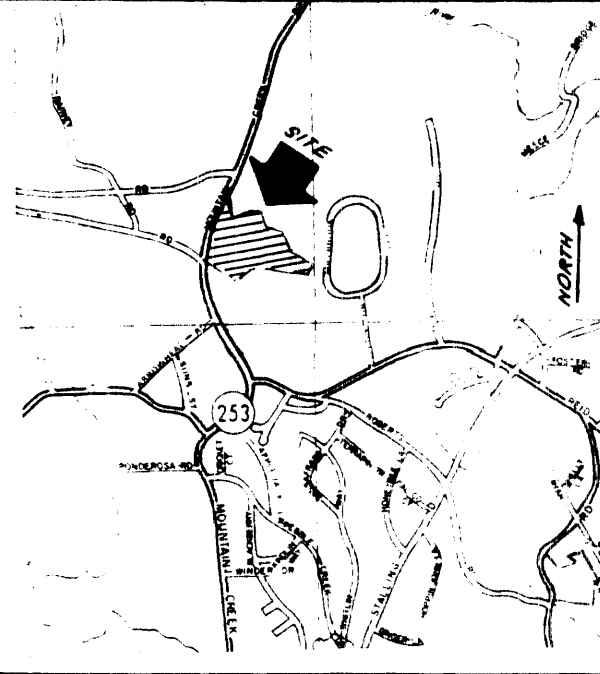

LOCATION MAP

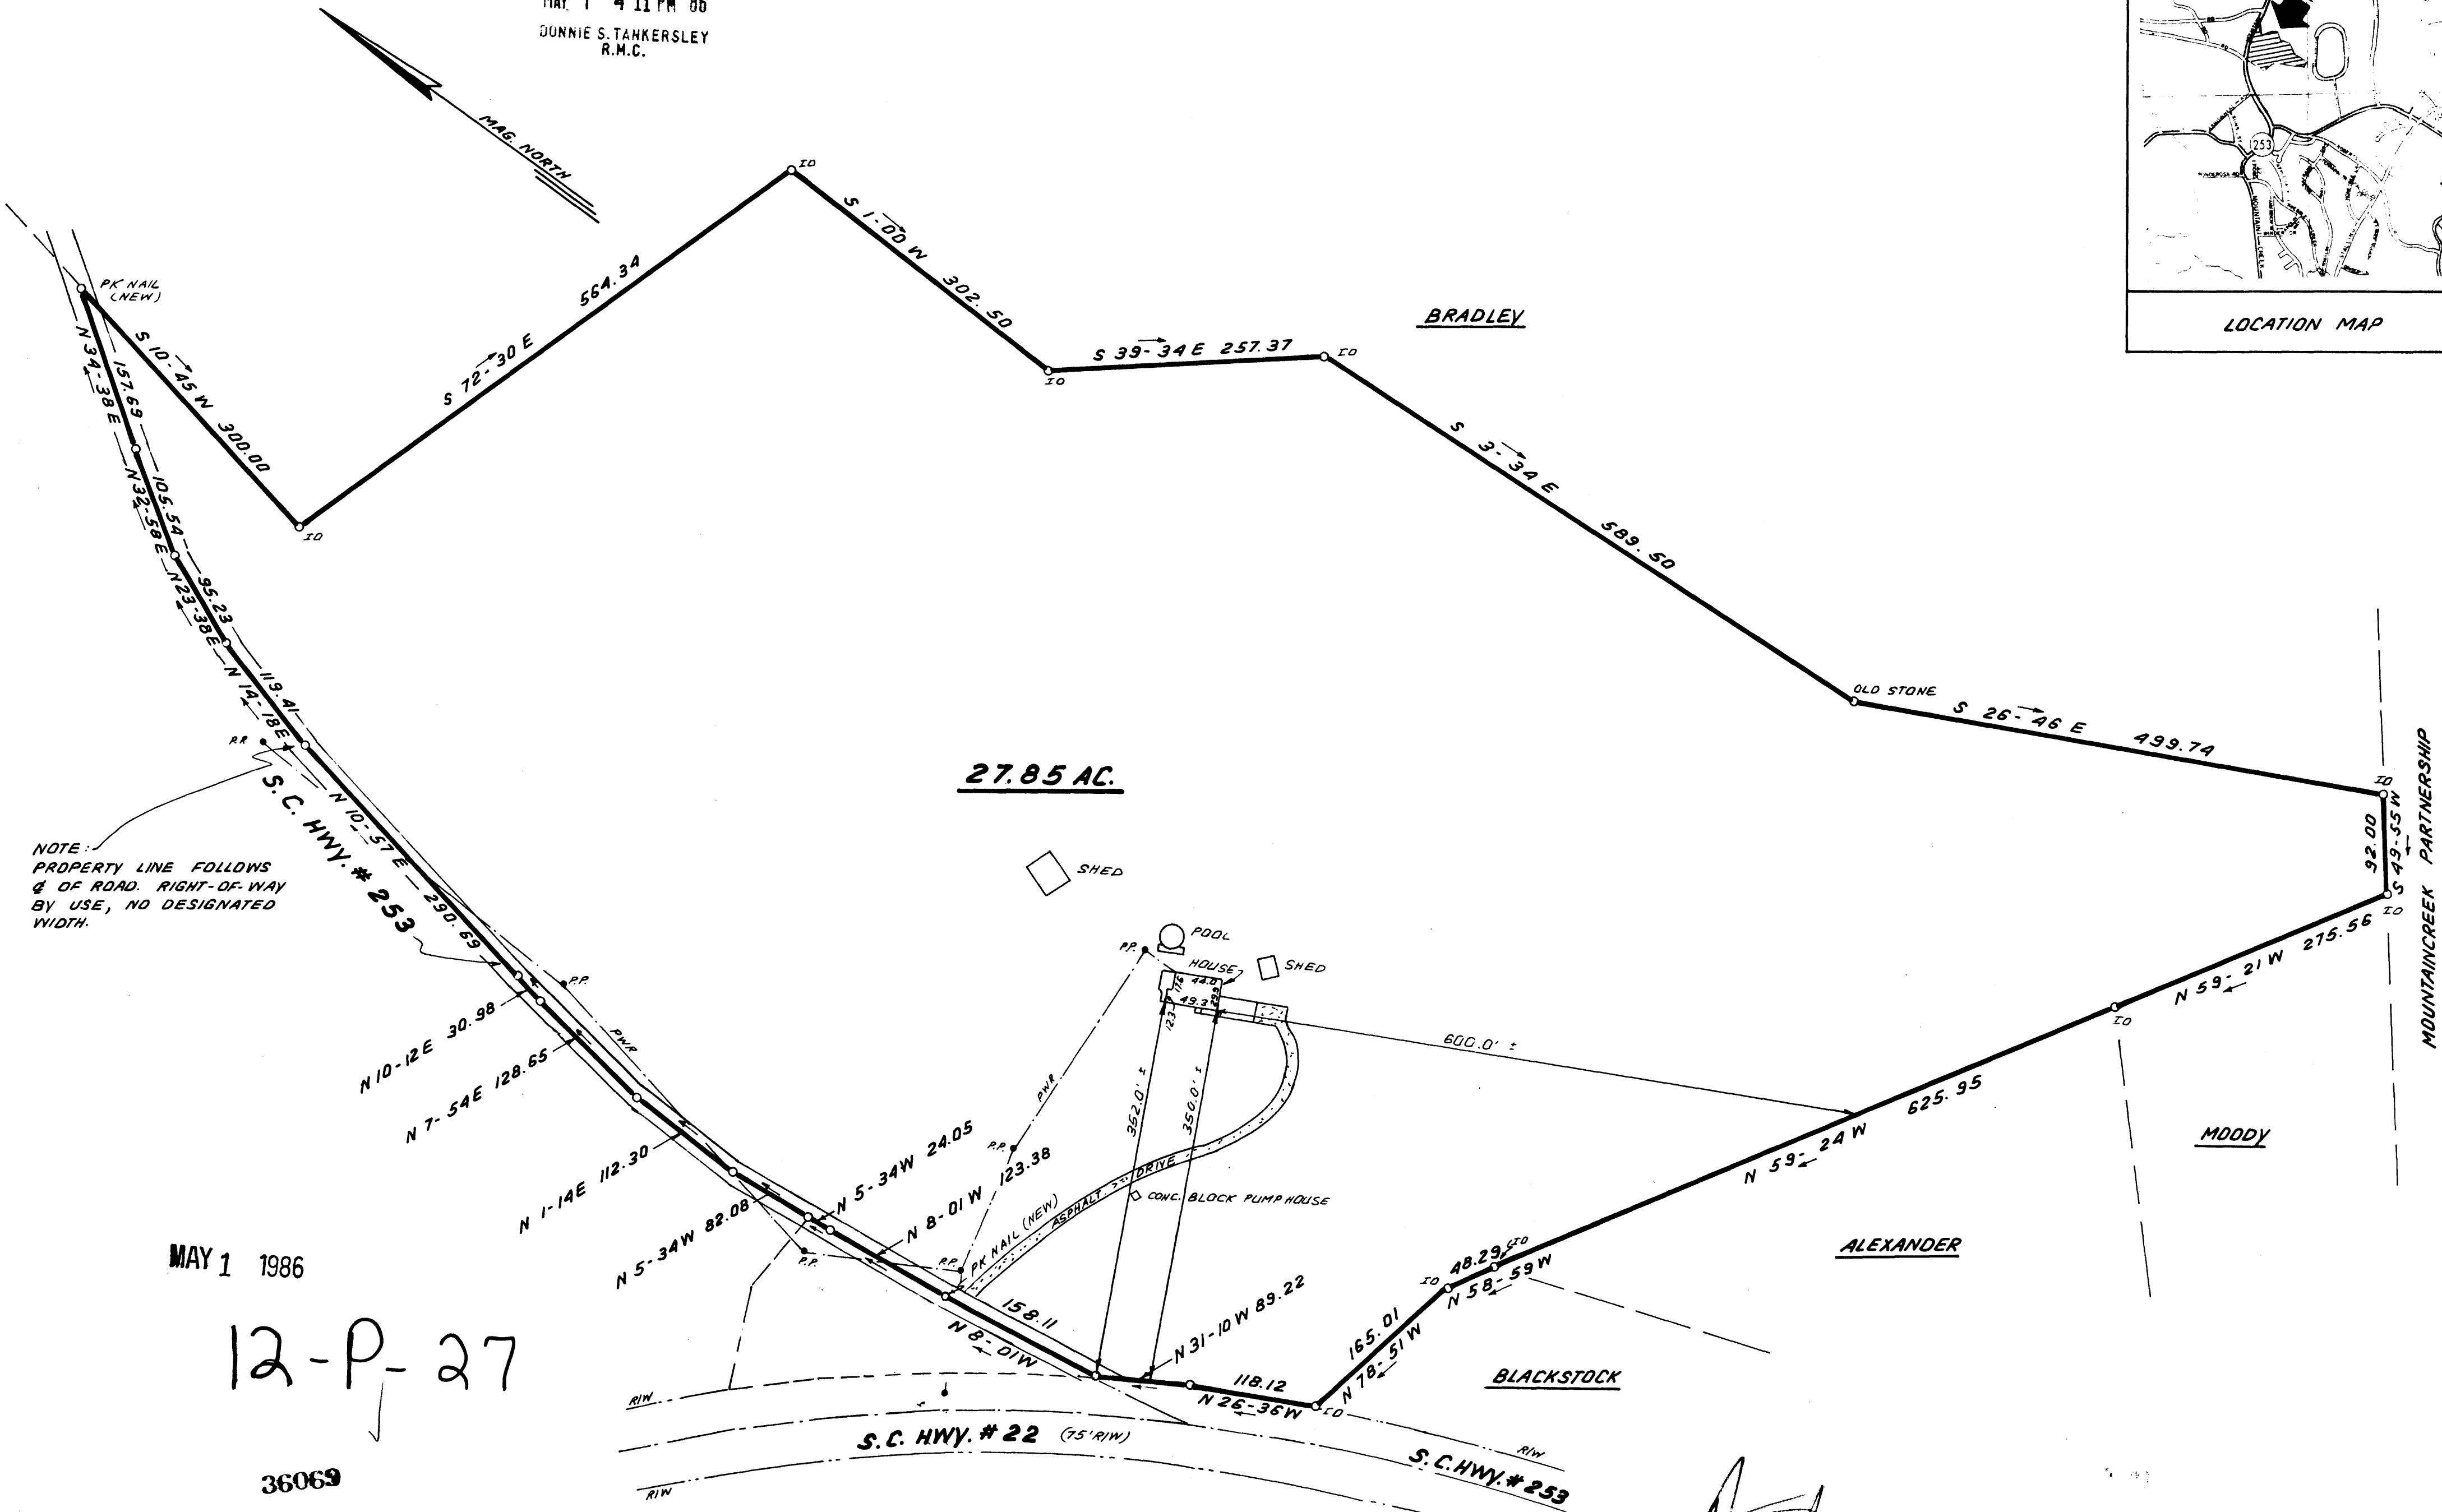

NOTE:
PROPERTY LINE FOLLOWS
OF ROAD. RIGHT-OF-WAY
BY USE, NO DESIGNATED
WIDTH.

MAY 1 1986



12-P-27

36069

This is to certify that the property shown on this plat was surveyed under my direct supervision. Property lines and improvements shown are located correctly and that no visible encroachments exist unless otherwise shown. This property is not located in a designated flood hazard area.

I hereby certify that the ratio of precision of the field survey is 1/5,000 as shown hereon and the area was determined by DMD Method.

James R. Freeland
James R. Freeland RLS & PE 4781

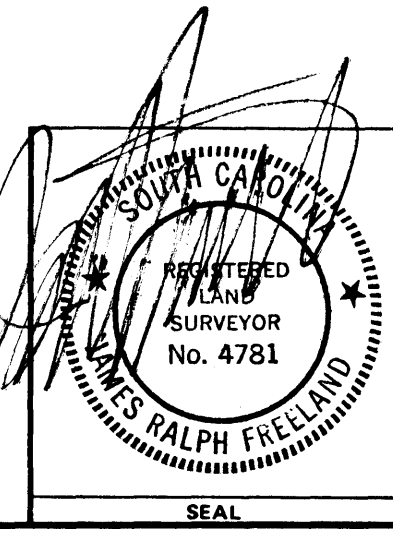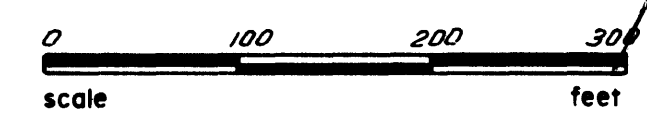

STATE OF SOUTH CAROLINA
GREENVILLE COUNTY

SURVEY FOR
HENRY FRANCIS FAMY

FREELAND & ASSOCIATES Engineers & Land Surveyors	
GREENVILLE, S.C.	
SURVEY	L.T.
DRAWN	B.R.
CHECK	M.L.C.
SCALE	1" = 100'
DATE	APRIL 30 - 86
DWG. NO.	15,134

(498.1-1-30 & PT. 30.1)

MICROFILMED