
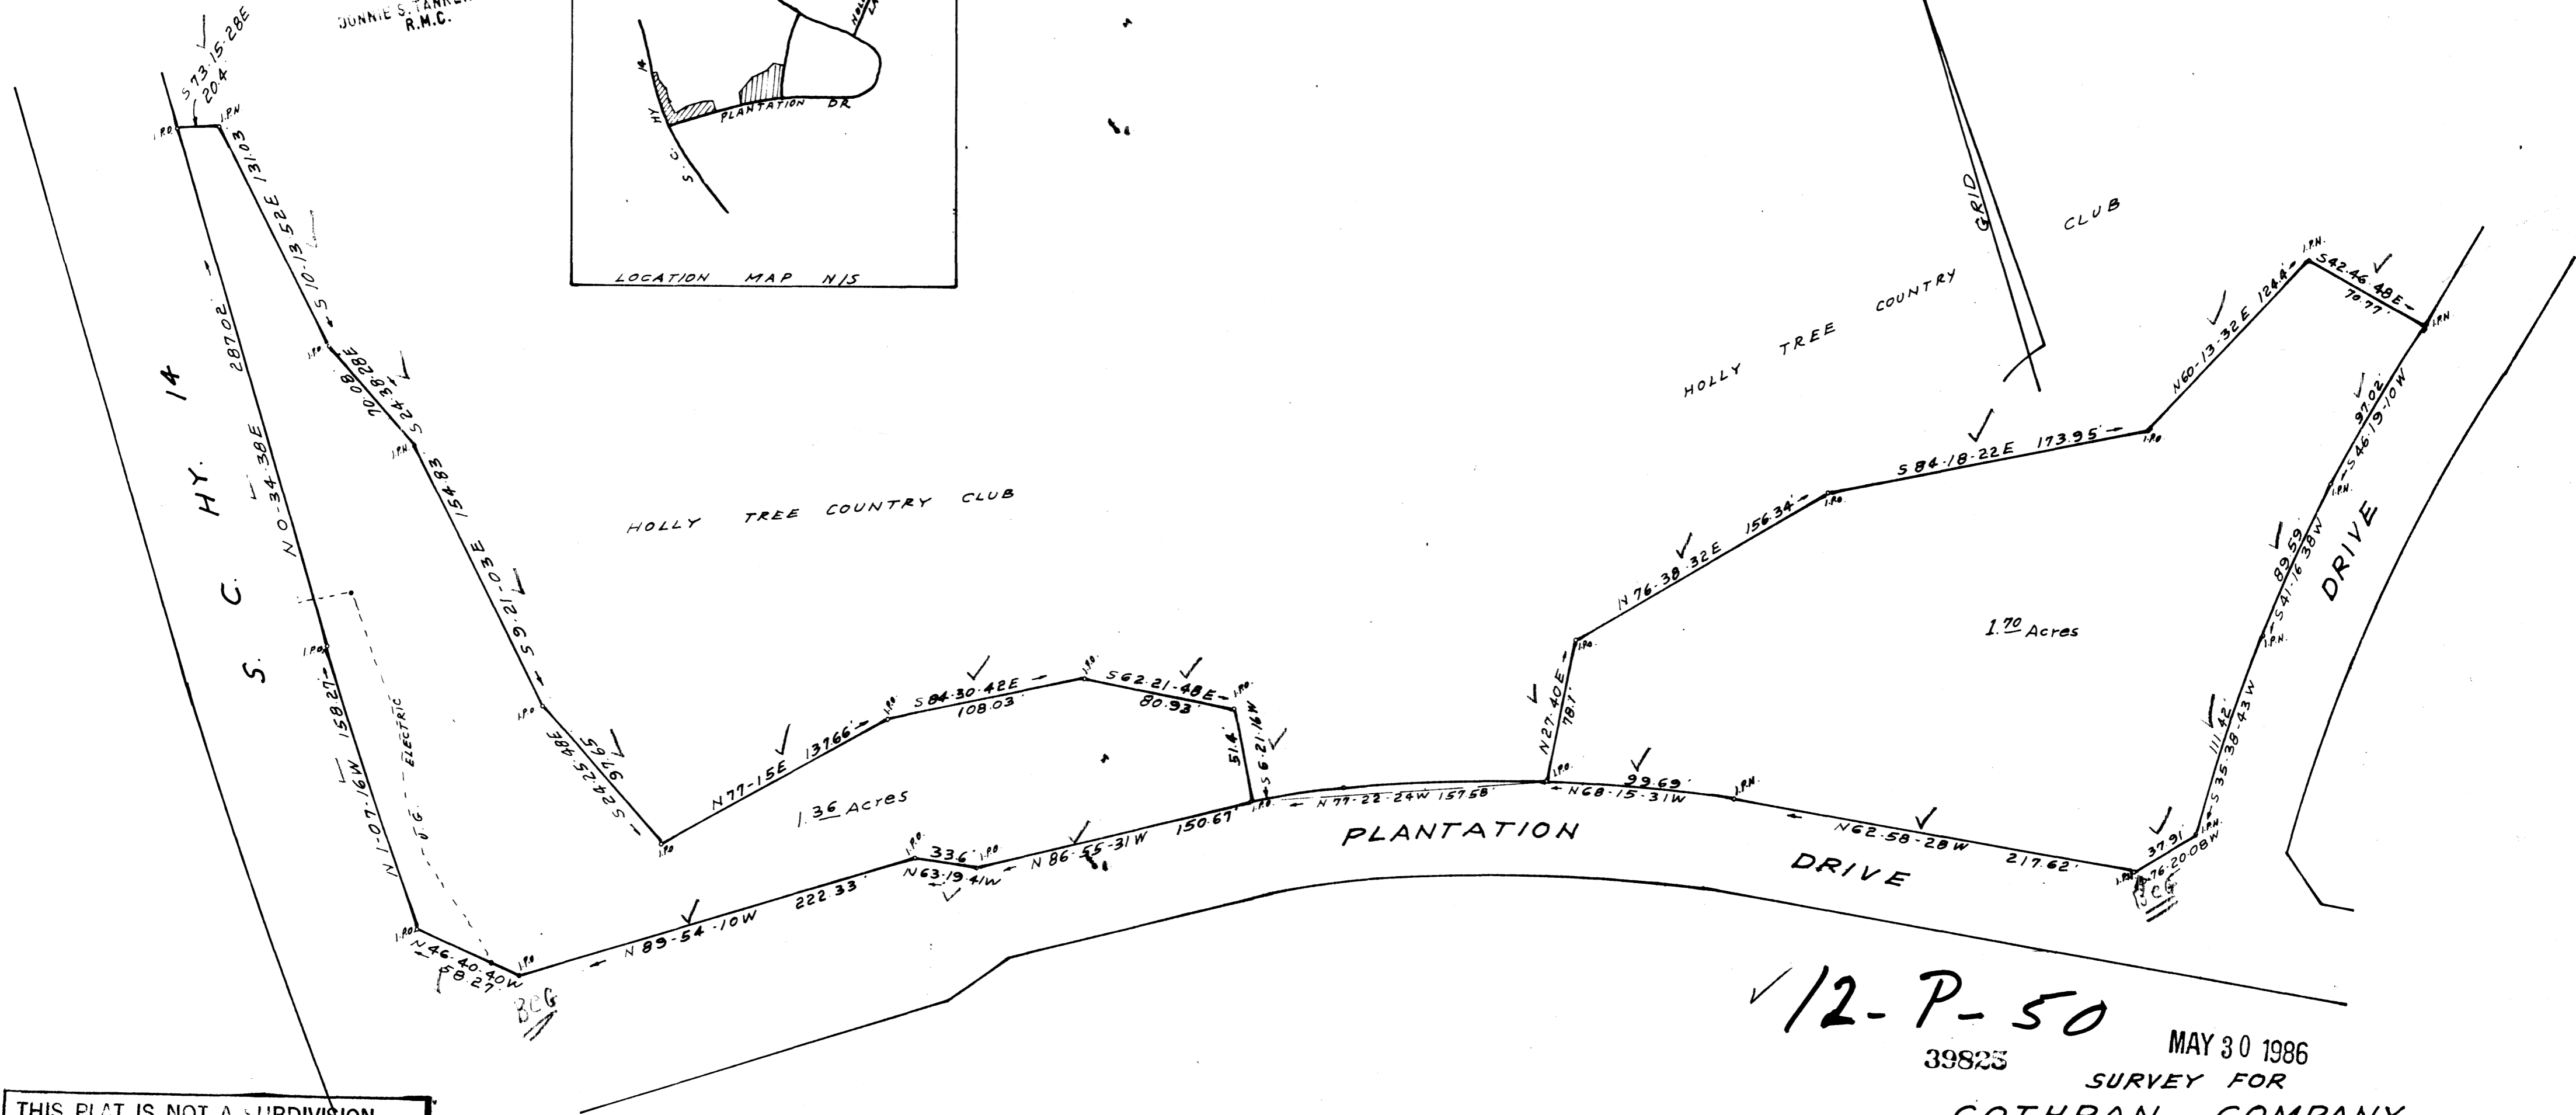


MICROFILMED

FILED  
GREENVILLE CO. S.C.  
MAY 30 11 01 AM '86  
JUNNIE S. TANKERSLEY  
R.M.C.

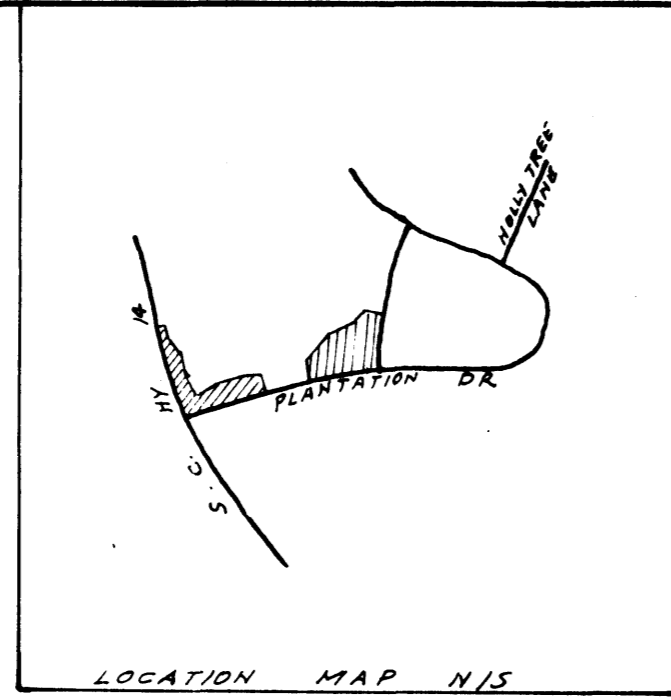


THIS PLAT IS NOT A SUBDIVISION  
AS DEFINED BY THE GREENVILLE  
COUNTY SUBDIVISION REGULATIONS.  
5.30.1986 *Junnie S. Tankersley*  
Chairman, Secretary, or Director of  
Planning.  
Greenville County Planning Commission

I CERTIFY THAT THE RATIO OF PRECISION OF  
THE FIELD SURVEY IS 1/7500 AND AREA  
WAS COMPUTED BY DMD METHOD.

✓ 12-P-50

39823 MAY 30 1986  
SURVEY FOR  
COTHRAN COMPANY  
GREENVILLE COUNTY S.C.  
SCALE 1"=60' MAR 26, 1986

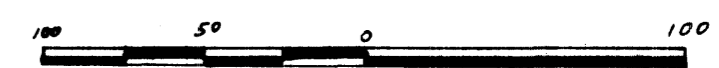

*C.O. Riddle*  
R.L.S. # 1387

C.O. RIDDLE SURVEYING CO. Greenville, S.C.