


FILED
GREENVILLE CO. S.C.
MAY 30 11 05 AM '86
JONNIE S. TANKERSLEY
R.M.C.

MICROFILMED

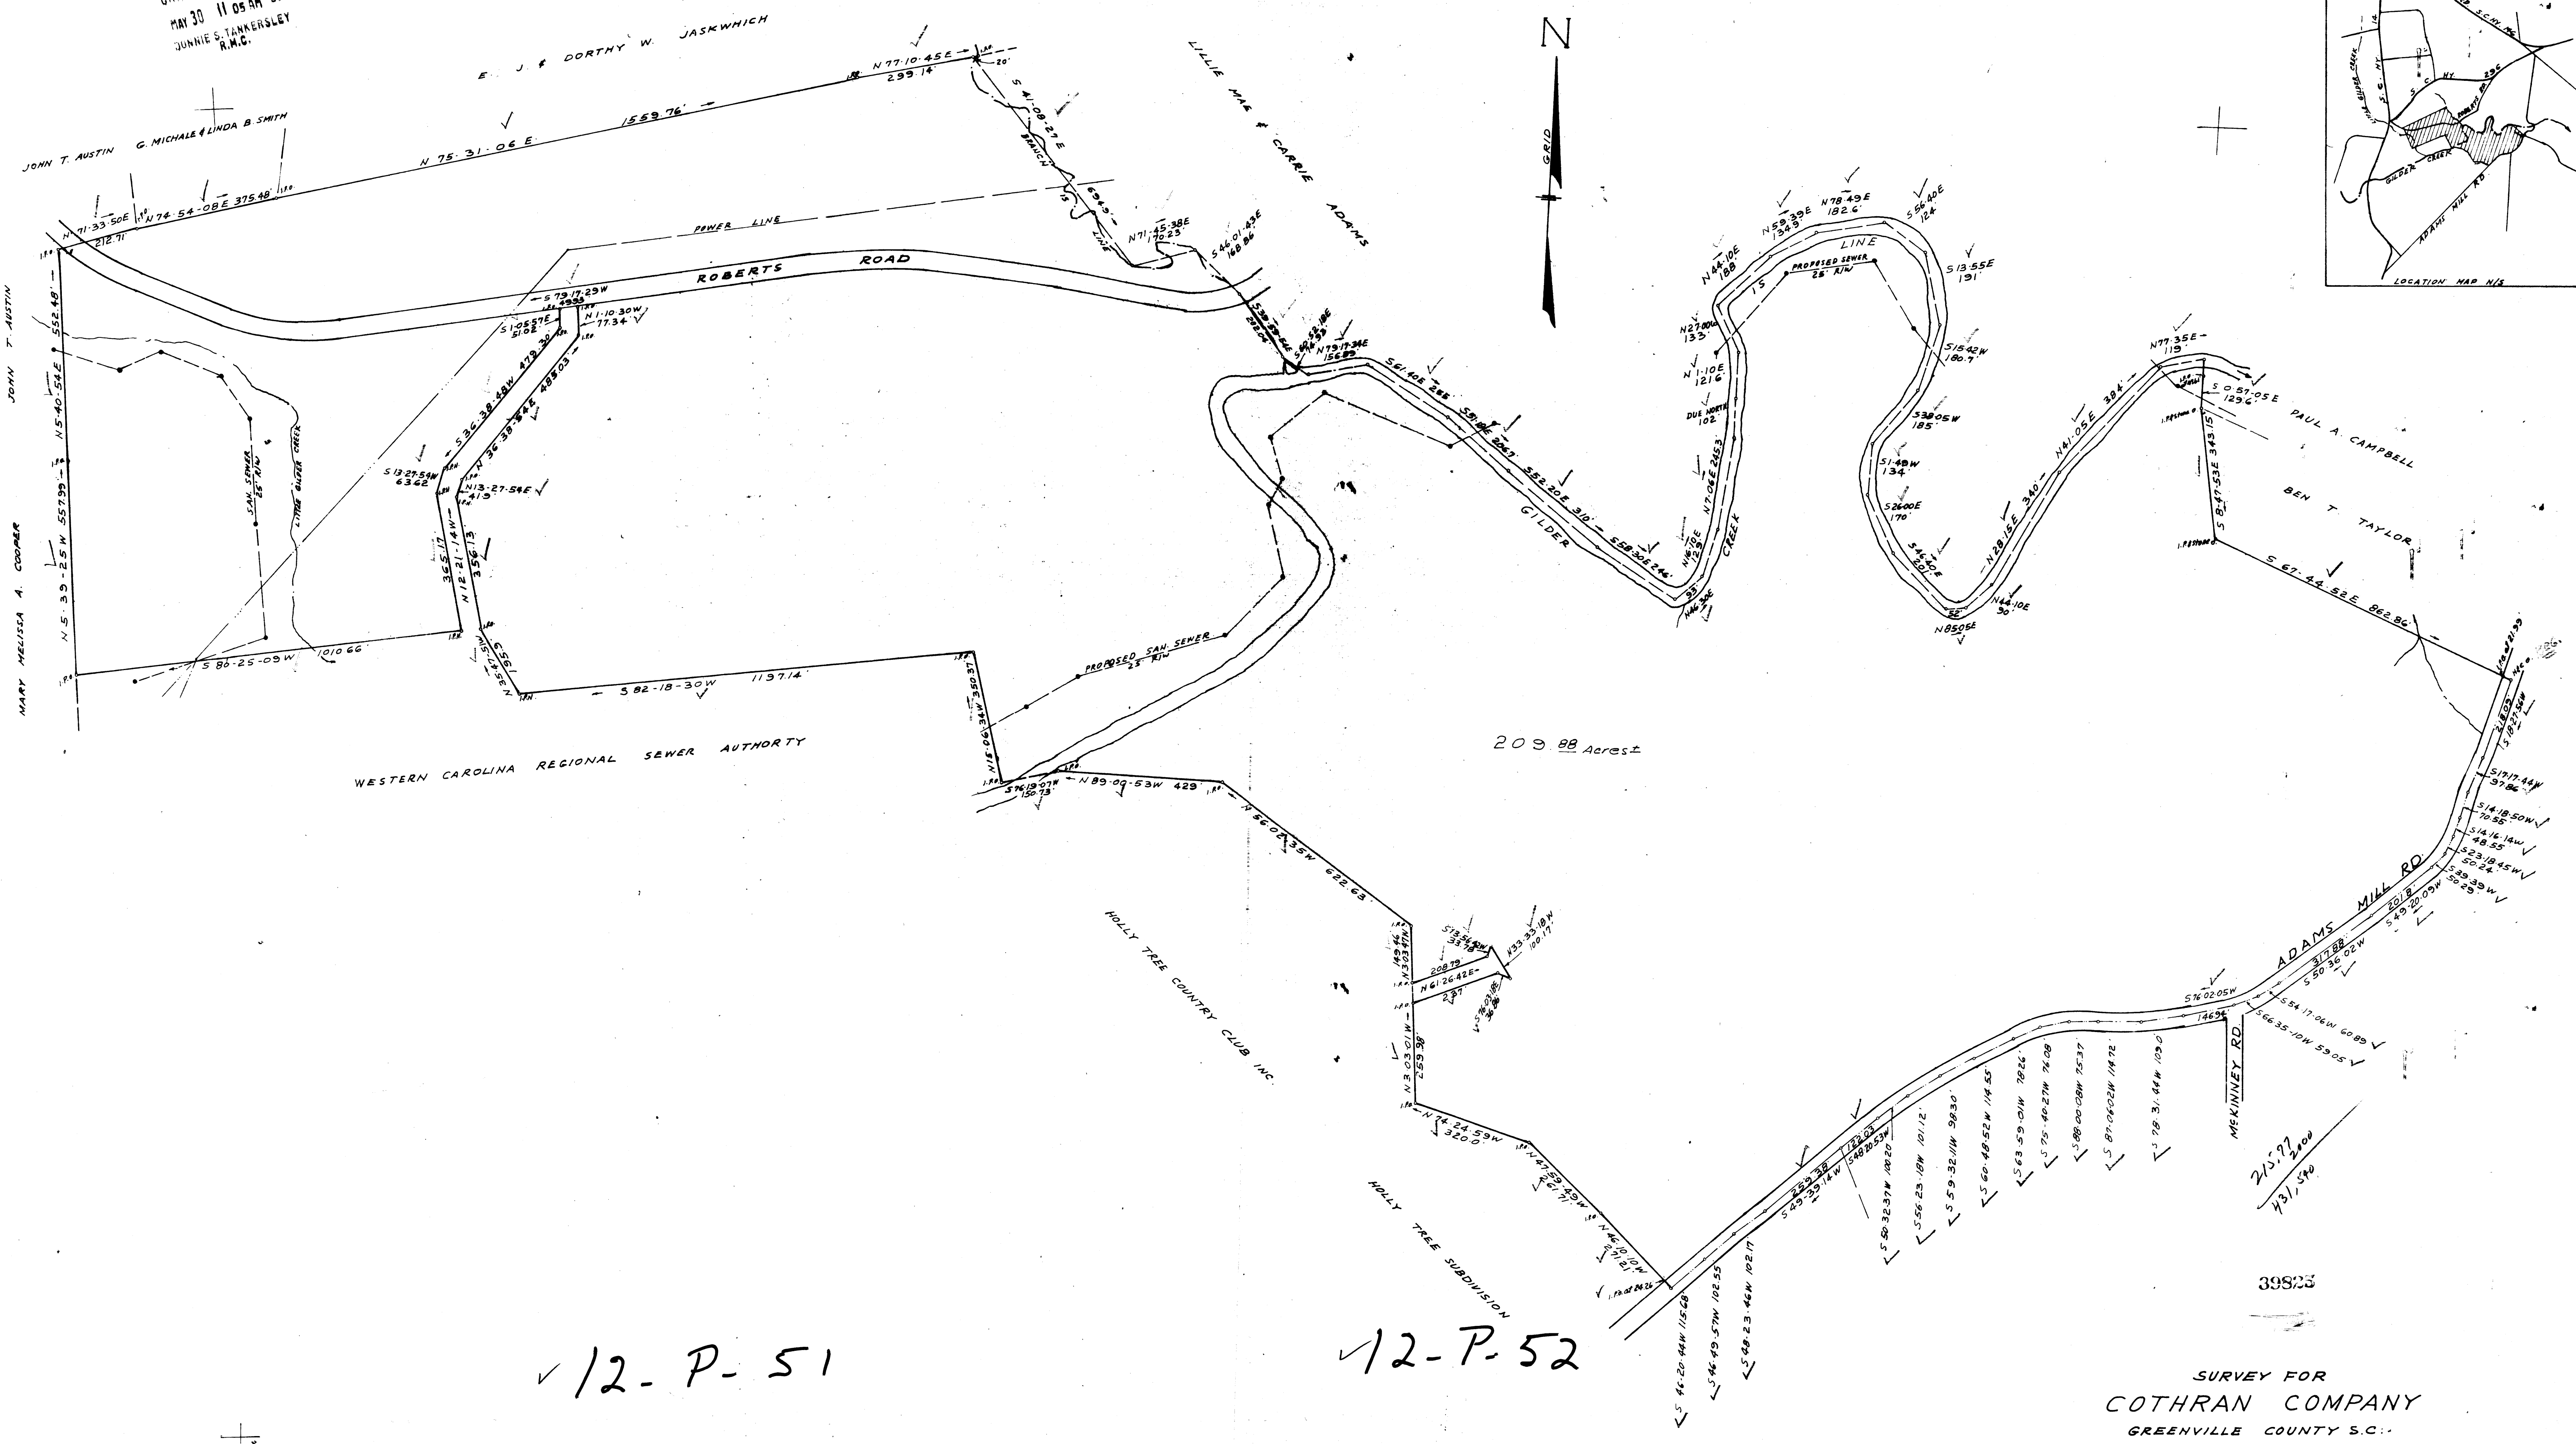

WESTERN CAROLINA REGIONAL SEWER AUTHORITY

209.88 Acres

HOLLY TREE COUNTRY CLUB INC.

HOLLY TREE SUBDIVISION

SURVEY FOR
COTHRAN COMPANY
GREENVILLE COUNTY S.C.
SCALE 1"=200' MARCH 25, 1986


✓ 12-P-51

✓ 12-P-52

MAY 30 1986

MAY 30 1986

I CERTIFY THAT THE RATIO OF PRECISION OF THE FIELD SURVEY IS 1/10,000 AND AREA WAS COMPUTED BY DMD METHOD.

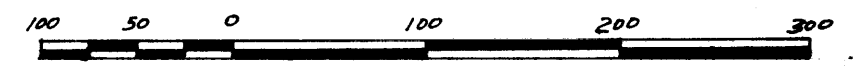

C.O. Riddle
C.O. RIDDLE SURVEYING CO., Greenville, S.C.

C.O. RIDDLE SURVEYING CO., Greenville, S.C.

F.B. C. 86

MICROFILMED

1000 3 1A01