

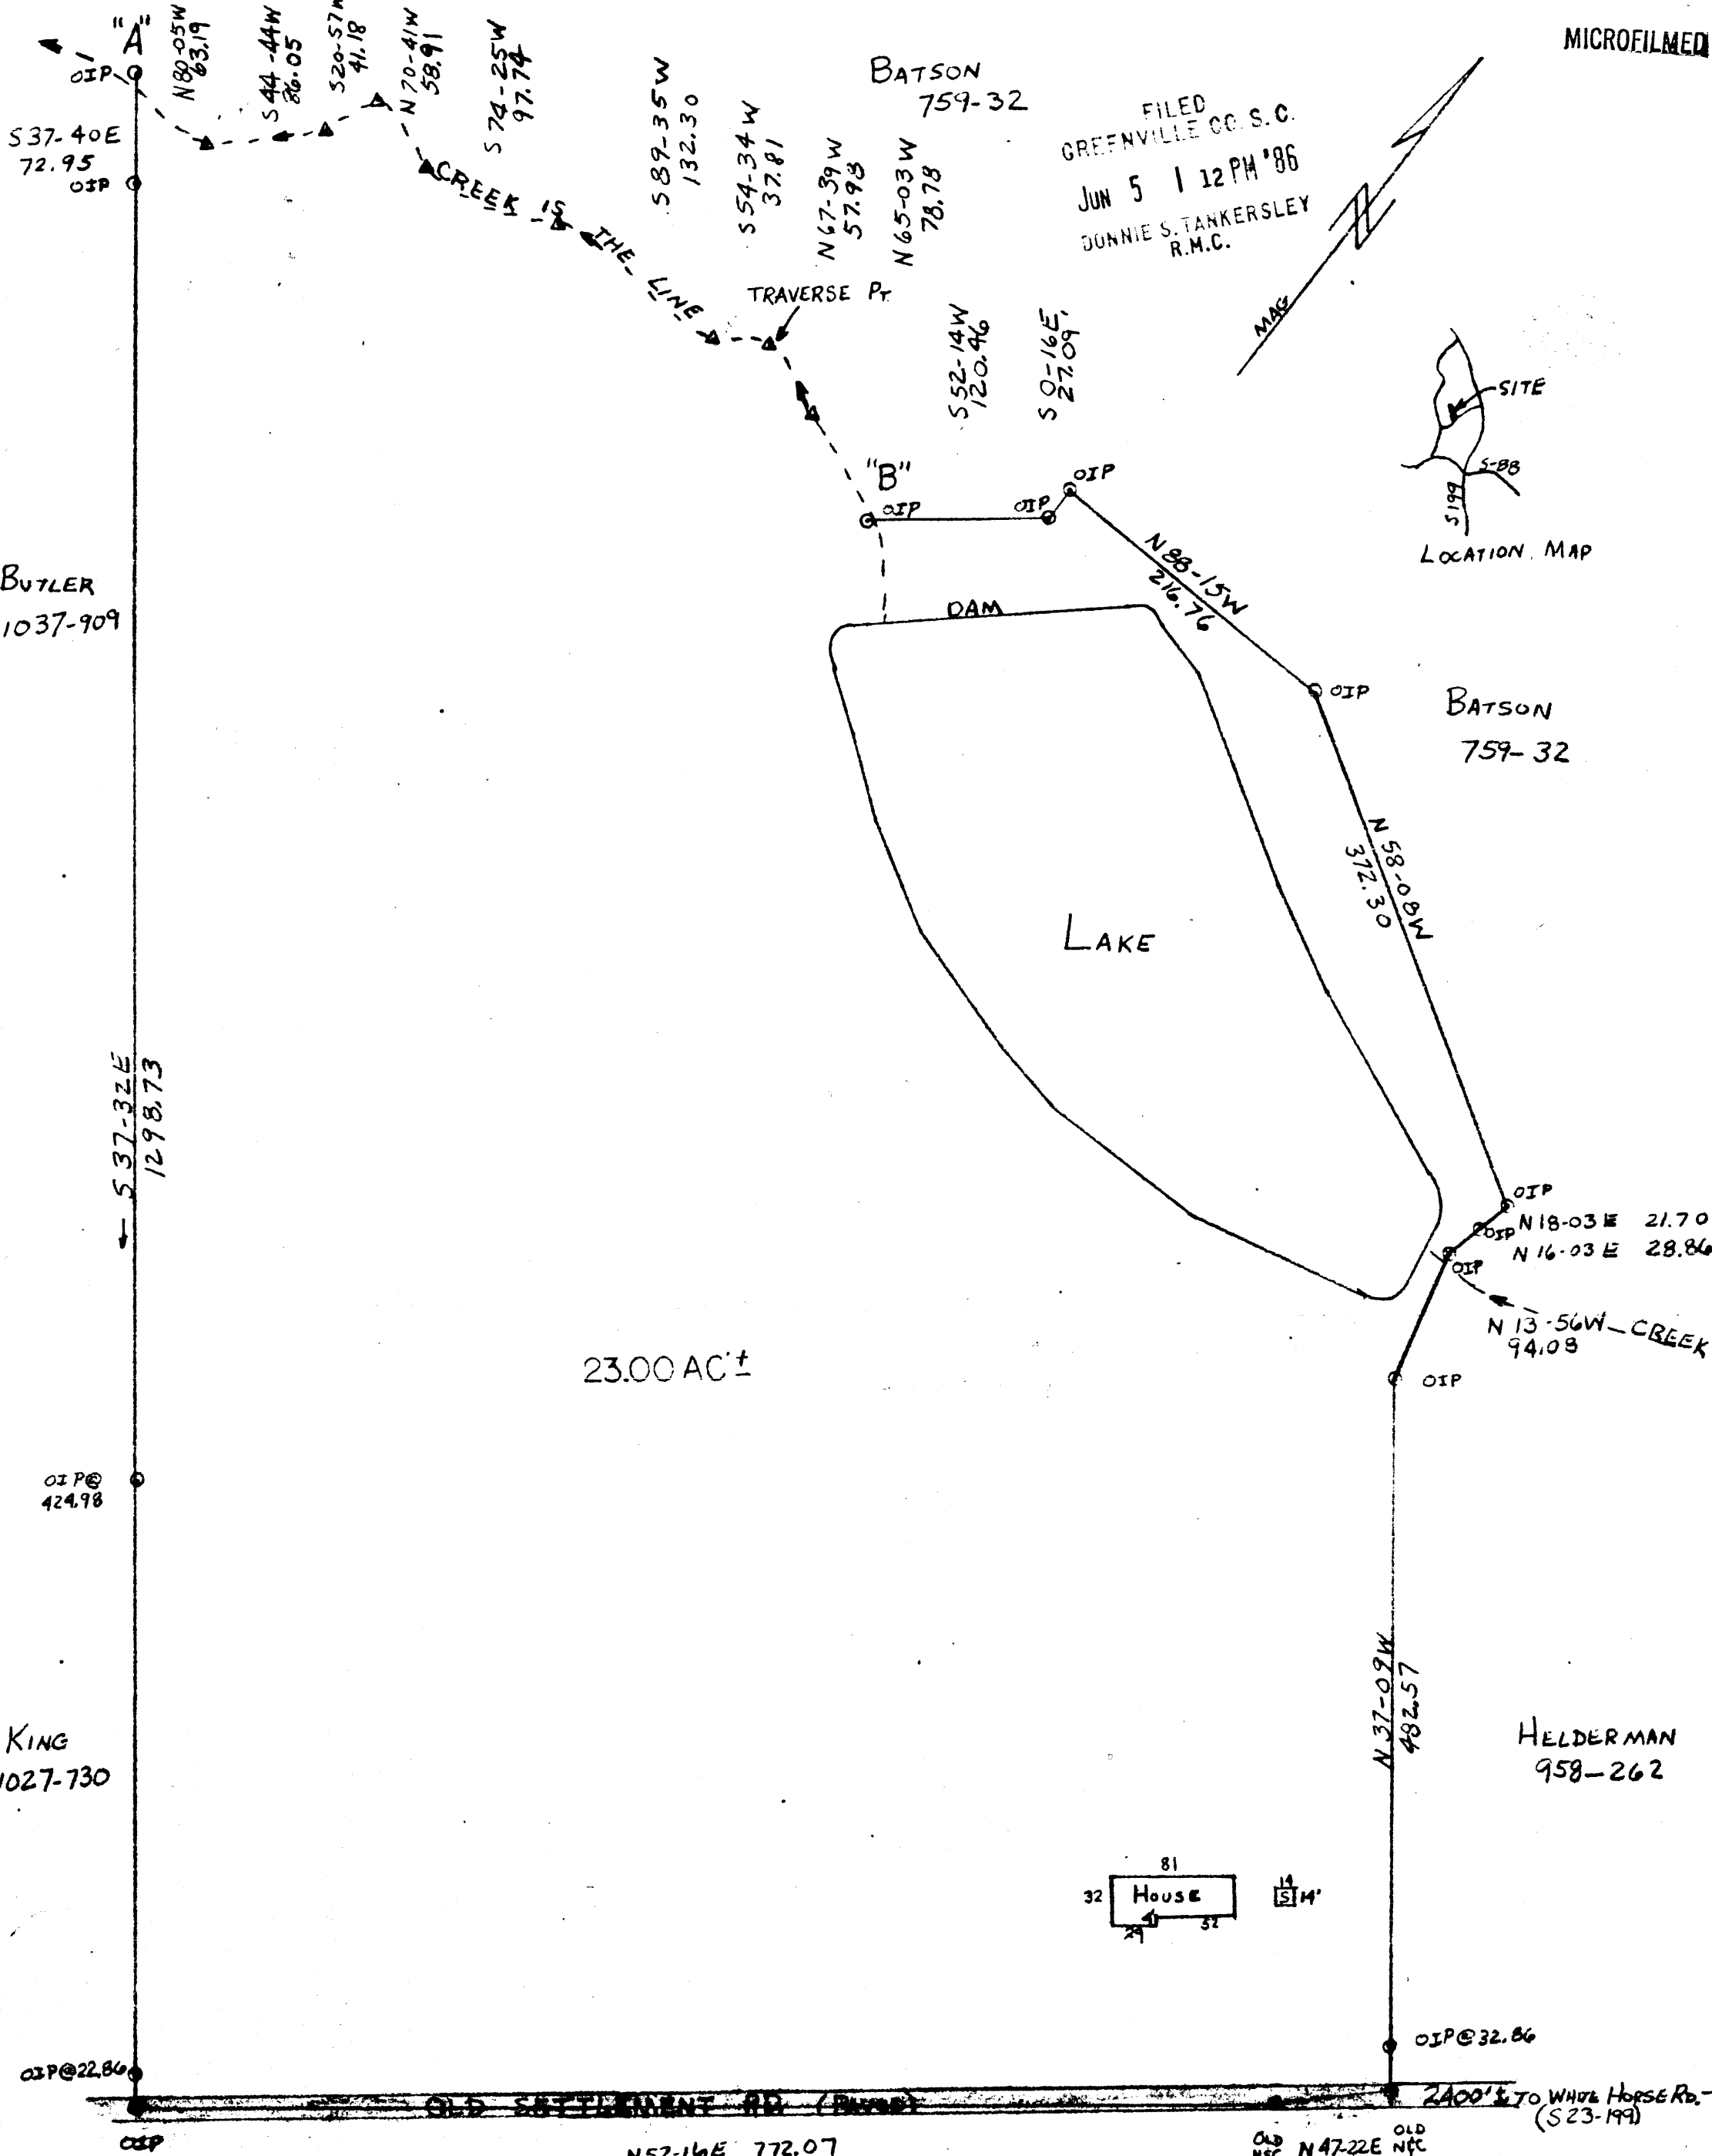


FILED  
GREENVILLE CO. S.C.  
JUN 5 1 12 PM '86  
DUNNIE S. TANKERSLEY  
R.M.C.

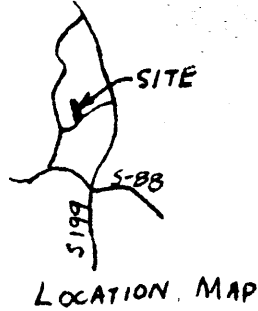


23.00 AC ±

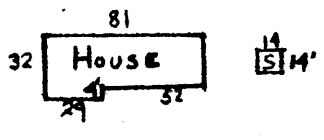

PROPERTY OF OLIVER W. McMAHAN  
BATES TOWNSHIP, GREENVILLE COUNTY, S.C.  
SCALE: 1 in. = 100 ft., PRECISION EXCEED 1/3000  
MARCH 1, 1986

12 P-58 40766

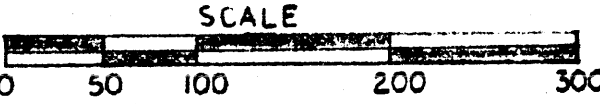

JUN 5 1986

- NOTES: 1) CREEK IS THE LINE FROM POINT "A" TO POINT "B"
- 2) REFERENCE PLAT BOOKS III-43, 4Z-18, AND 4C-103.

Arthur C. Alder R.L.S.  
ACCURACY CERTIFIED  
3 JUN 4 86 047 5.00CI