


FILED  
GREENVILLE CO. S.C.  
JUN 24 2 22 PM '86  
JUNNIE S. TANKERSLEY  
R.M.C.



JAMES M. & RHONDA A. HOLTZCLAW  
538.4 - 1 - 39

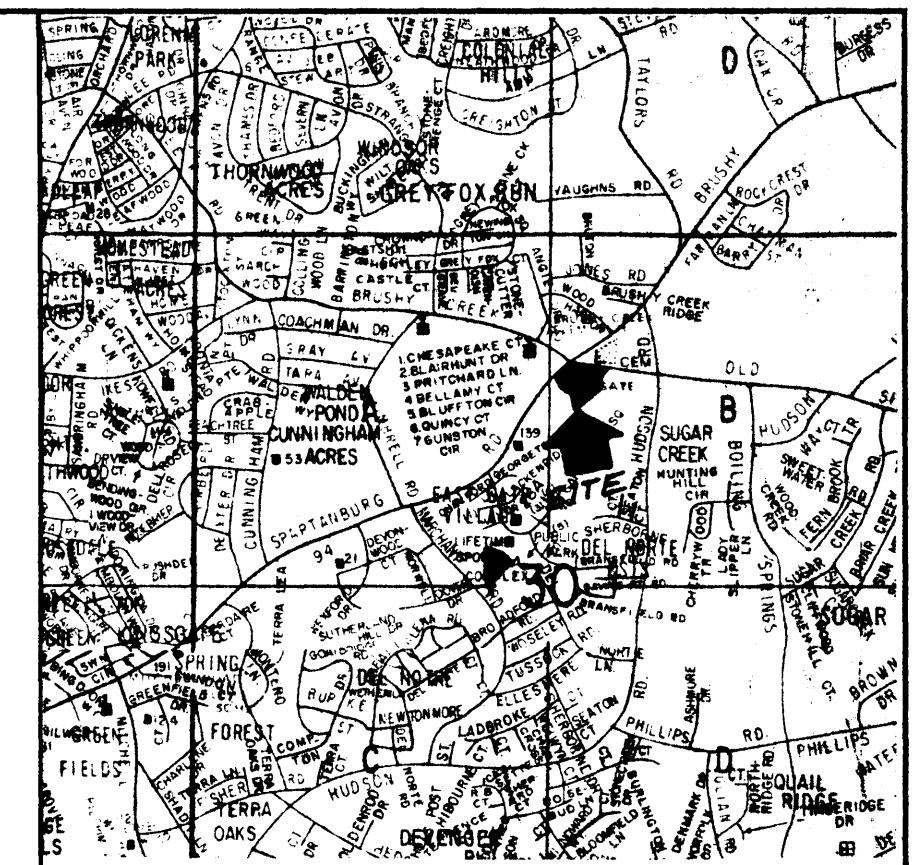

LOCATION MAP

6.55 ACRES

EASTGATE VILLAGE  
SHOPPING CENTER  
538.4 - 1 - 5

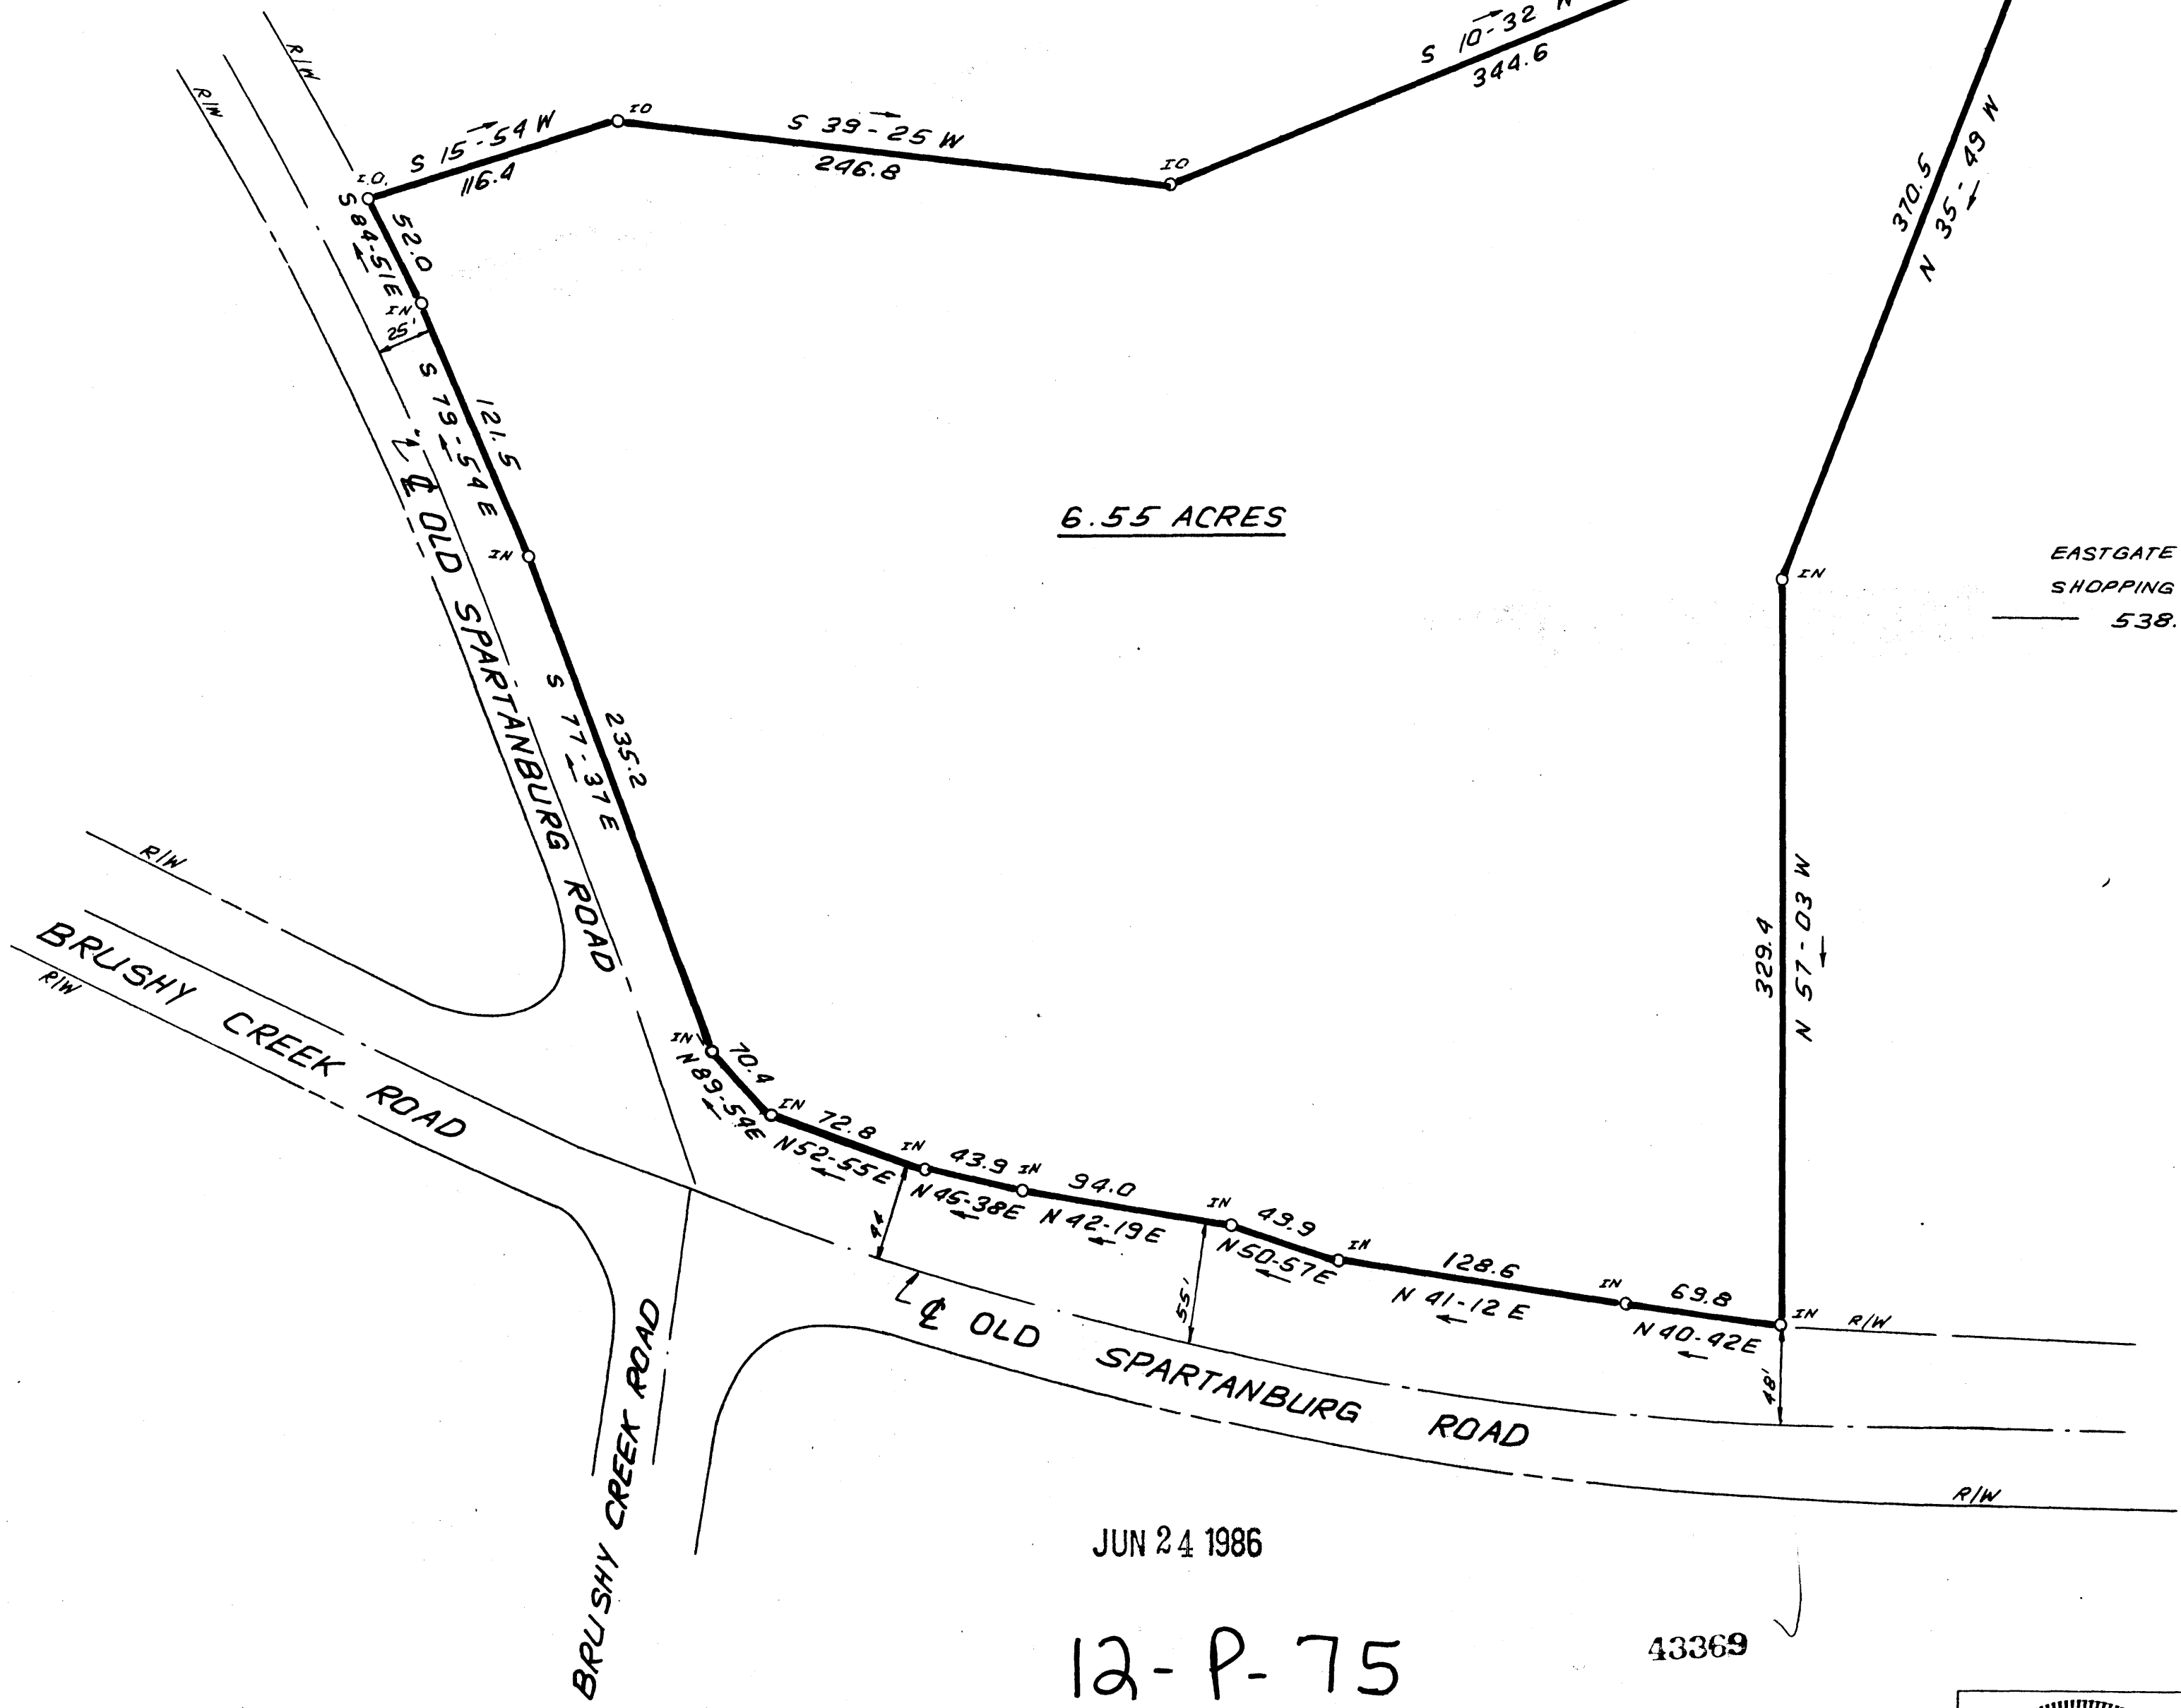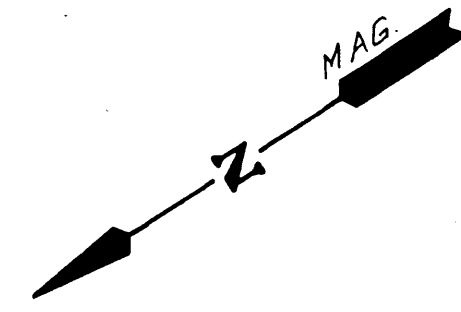

JUN 24 1986

12-P-75


43369

I HEREBY CERTIFY THAT THE RATIO OF PRECISION  
OF THE FIELD SURVEY IS 1:5000 AS SHOWN  
HEREON AND THAT THE AREA WAS DETERMINED BY  
DMD METHOD

*Mark L. Chapman*

TAX MAP 538.4 - 1 - 22


6010 1 JUN 24 86 109 5.0000

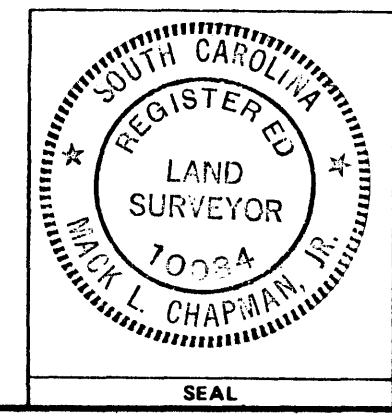

STATE OF SOUTH CAROLINA  
GREENVILLE COUNTY

SURVEY FOR  
BRUSHY CREEK  
BAPTIST CHURCH

FREELAND & ASSOCIATES Engineers • Land Surveyors	
GREENVILLE, S.C.	
SURVEY	J.C.C.
DRAWN	I.R.
CHECK	M.L.C.
SCALE	1" = 60'
DATE	JUNE - 23 - 86
DWG. NO.	15588

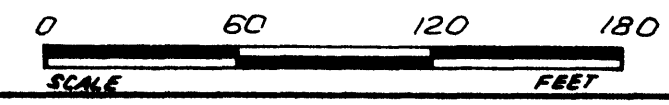

MICROFILM