





RECORDED

AF 23051 B

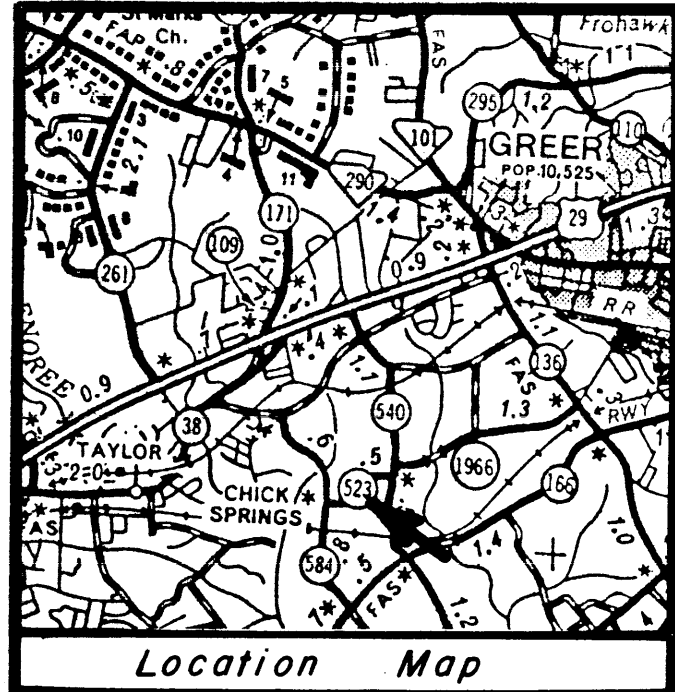


FILED  
 GREENVILLE CO. S. C.  
 JUL 8 2 45 PM '86  
 DUNNIE S. TANKERSLEY  
 R.M.C.

Legend  
 I.O. --- Old Iron Pin  
 I.N. --- New Iron Pin  
 N&C --- Nail & Cap

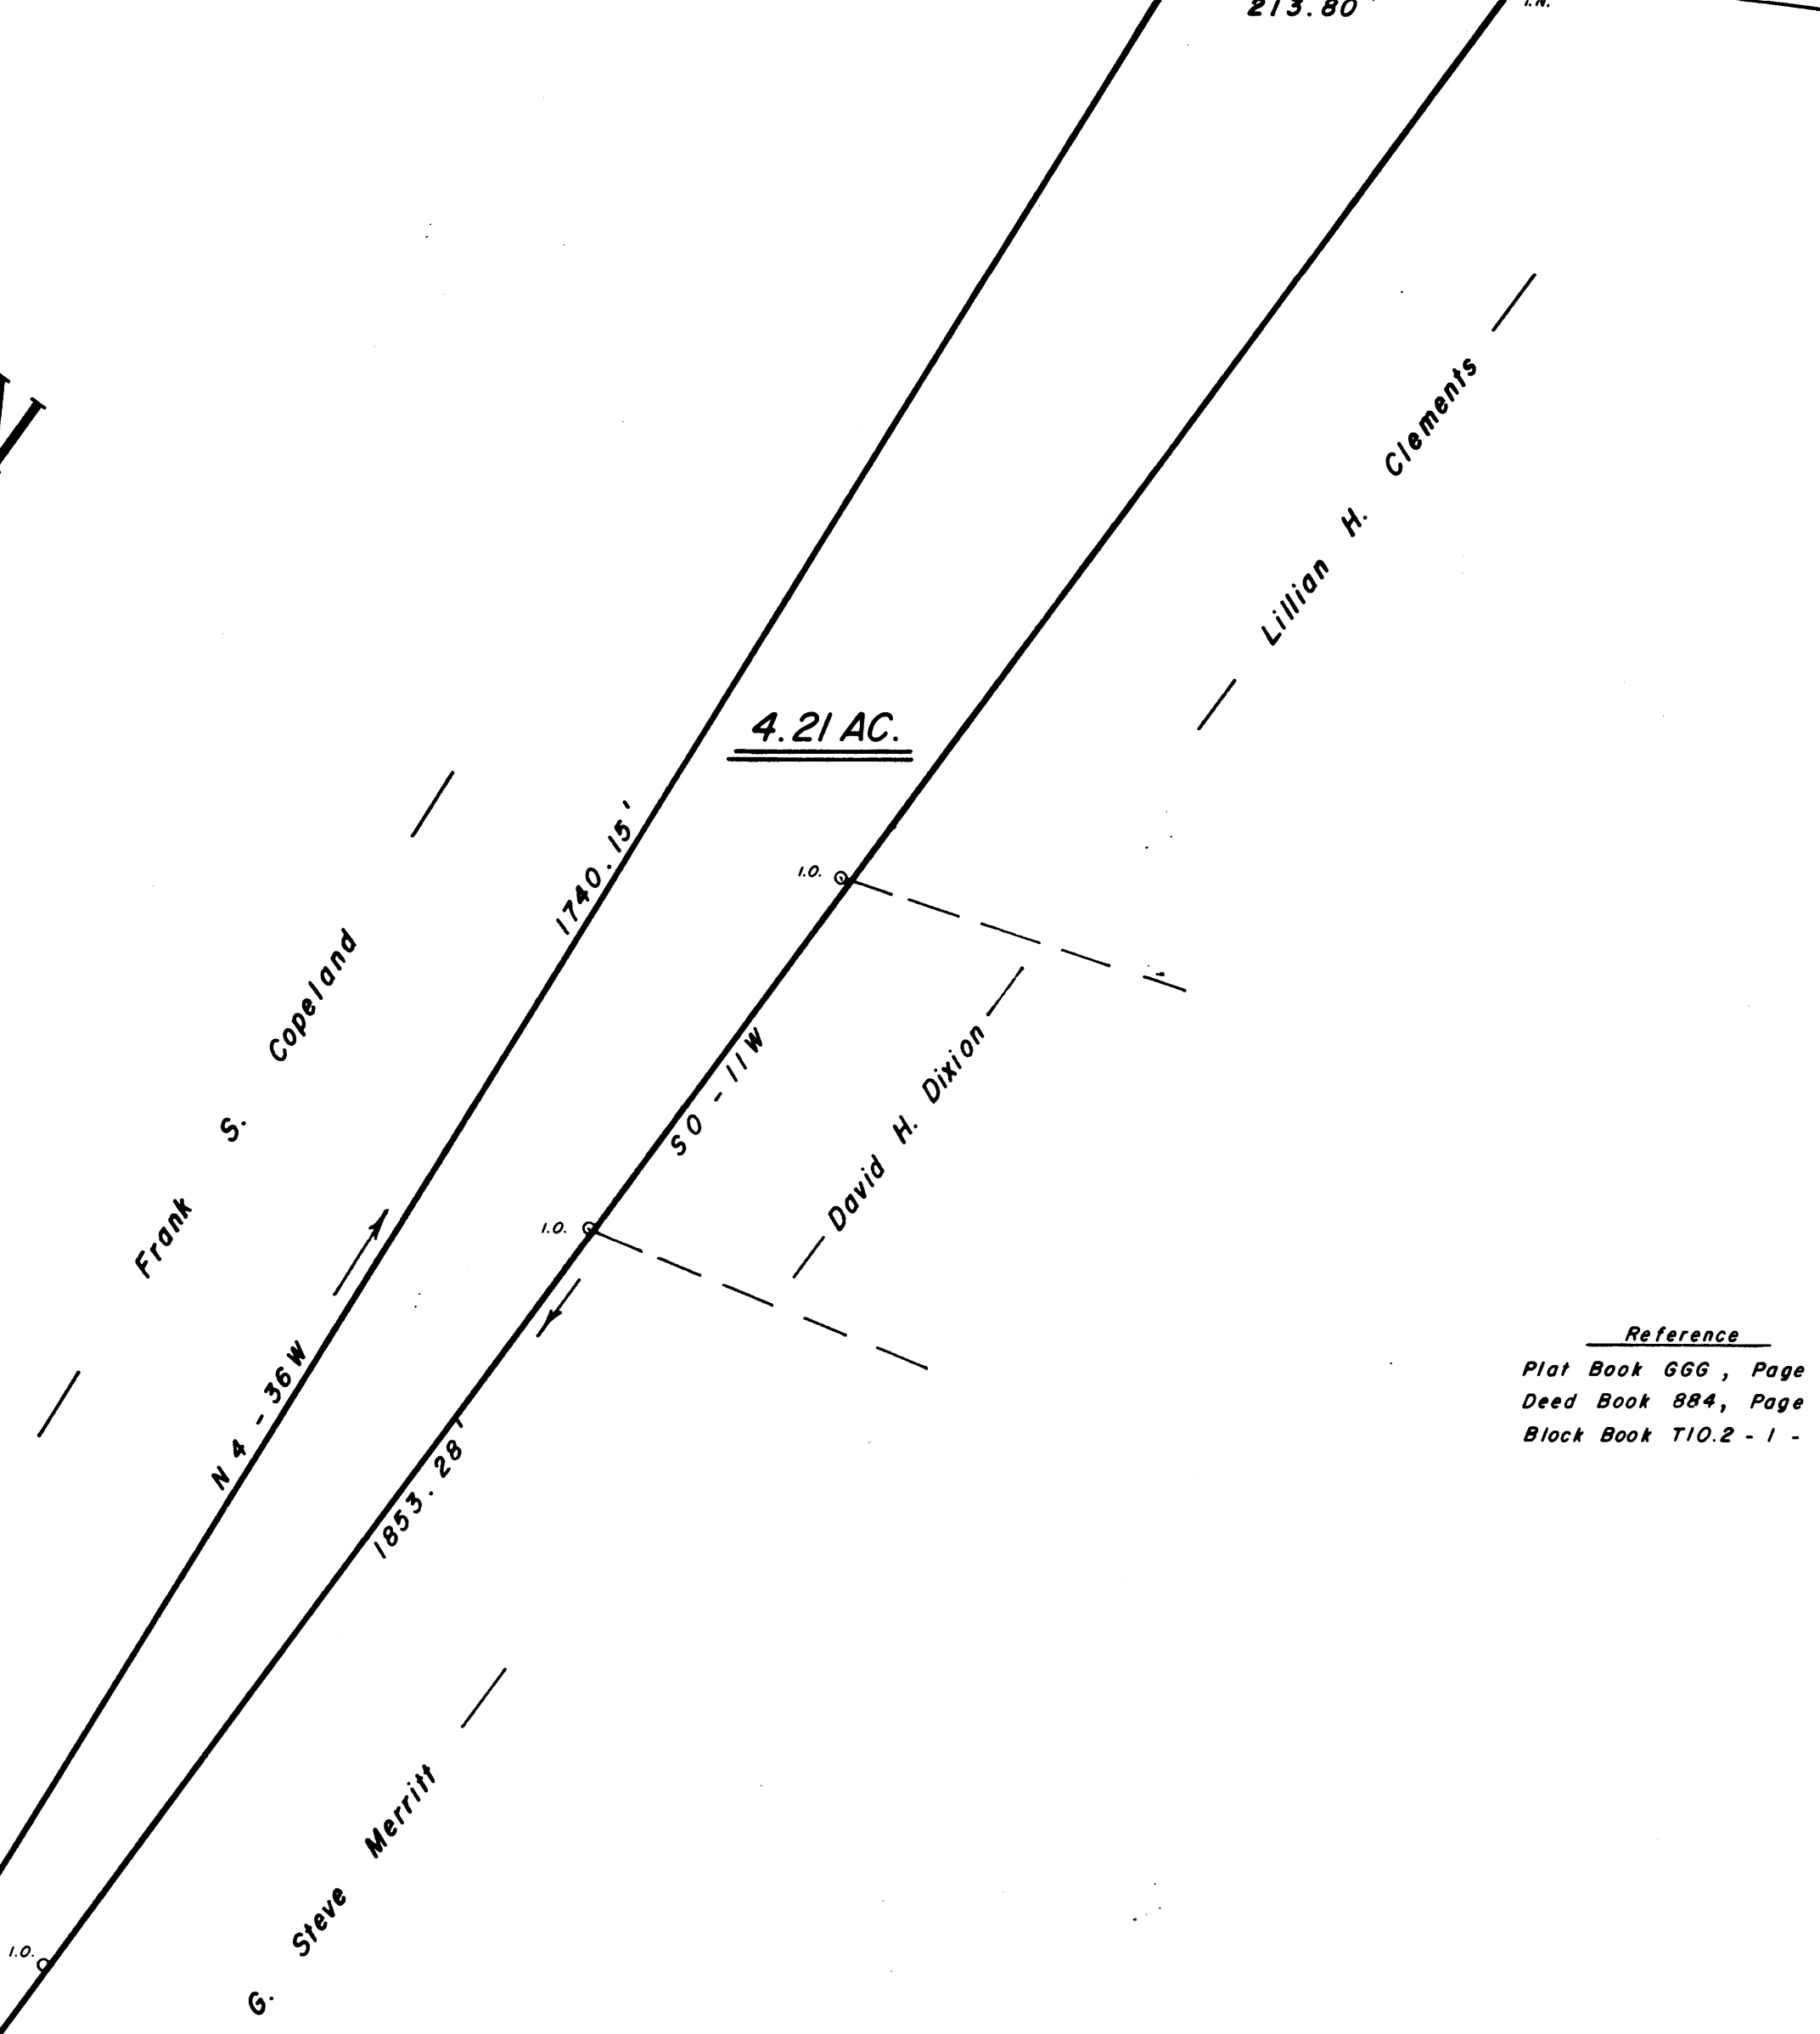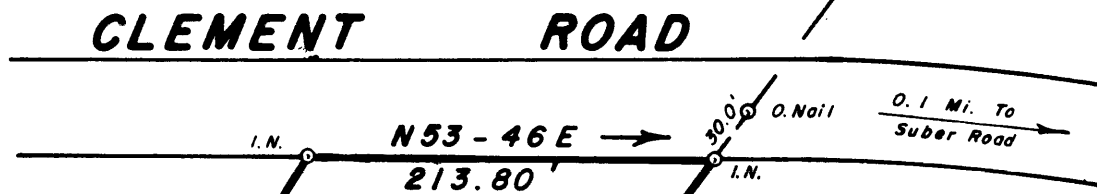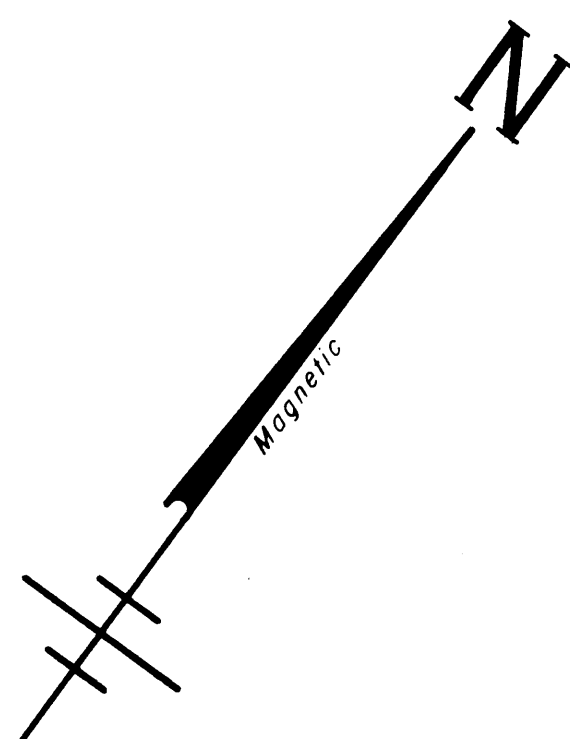


Reference  
 Plat Book 666, Page 535  
 Deed Book 884, Page 448  
 Block Book T10.2-1-4.1

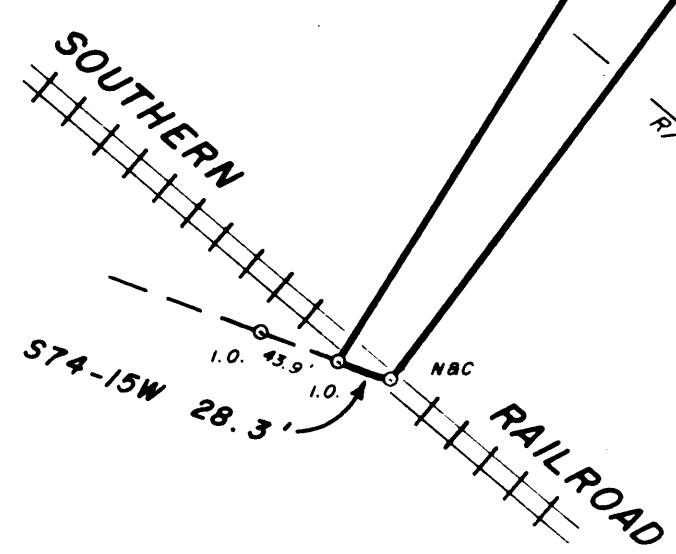

SURVEY FOR  
**KEN M. CHESHER**  
 NEAR GREER GREENVILLE CO.  
 SOUTH CAROLINA  
 MAY 22, 1986

1112  
 ✓ 12-P-92  
 JUL 8 1986

W. R. WILLIAMS, JR.  
 ENGR./SURVEYOR, Inc.  
 P. E. & L. S. No. 3979  
 15 S. MAIN STREET  
 TRAVELERS REST, S. C.  
 29690

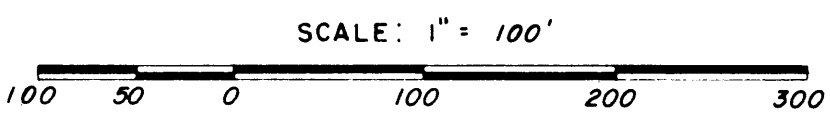

I hereby certify that the ratio of precision of the field survey is 1/5000 as shown hereon and the area was determined by DMD method of area calculation.

W. R. Williams, Jr. PE & L.S. No. 3979