

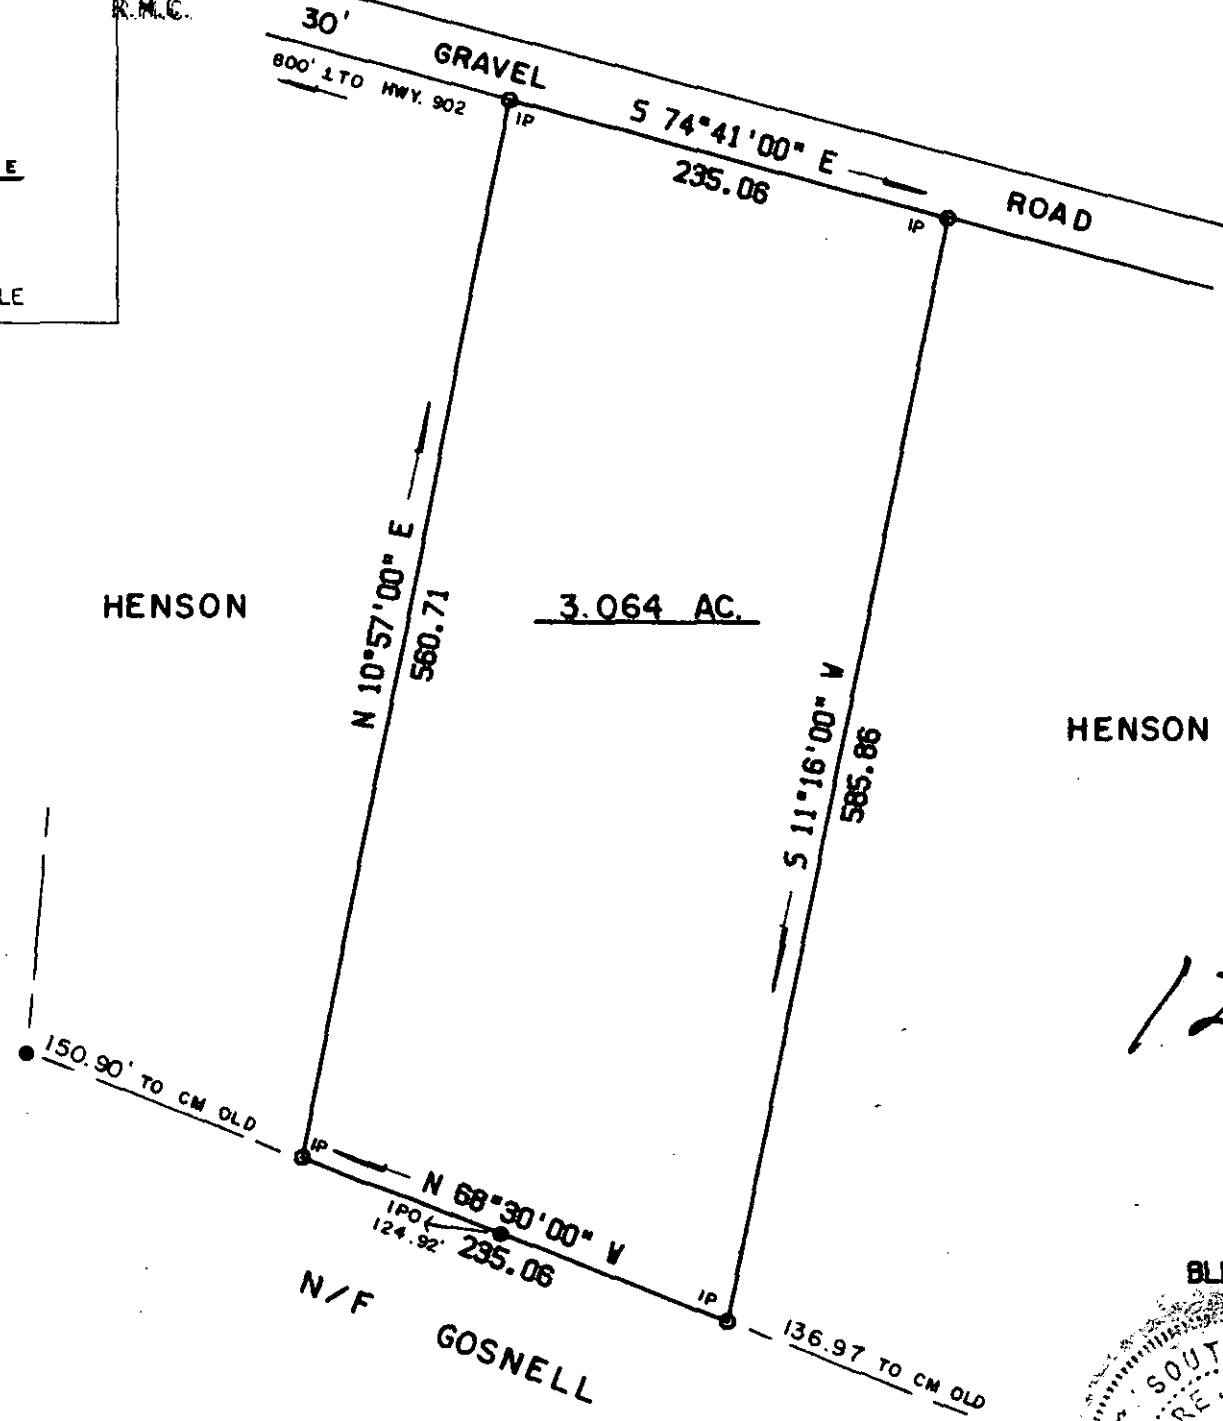


FILED  
 GREENVILLE CO. S.C.  
 APR 29 9 46 AM '86  
 DONNIE S. TANKERSLEY  
 R.M.C.

JAMES V. GREGORY, P.L.S.  
 RT. 3, CAMPOBELLO, S.C.  
 REGISTRATION # 6329

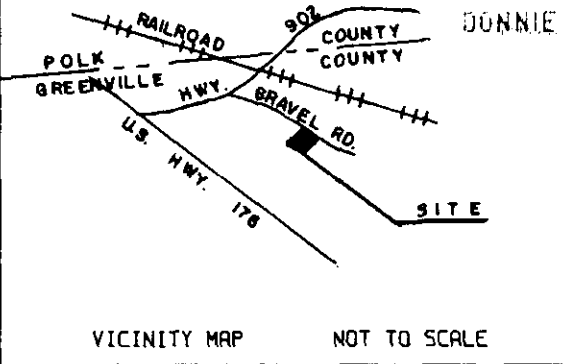


PLAT: HENSON'S, INC. ET AL  
 BY NEIL R. PHILLIPS 5-4-1983.

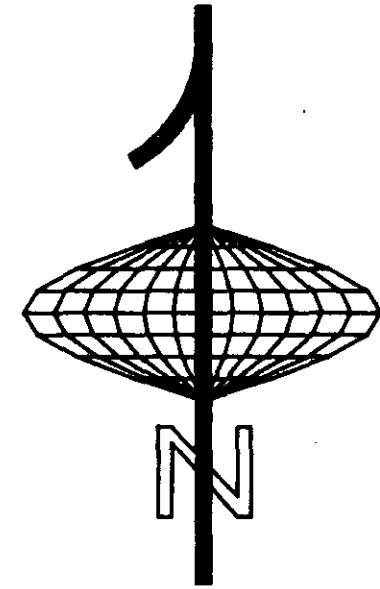

APR 29 1986  
 35521

12-R-10

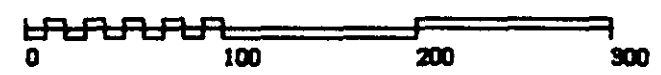

I HEREBY CERTIFY THAT THE MEASUREMENTS ARE CORRECT AND THERE ARE NO ENCROACHMENTS OR PROJECTIONS OTHER THAN SHOWN AND THAT THE RATIO OF PRECISION OF THE FIELD SURVEY IS 1/10,000 AREA WAS DETERMINED BY DMD METHOD.

D.B. 1096 .p. 694  
 BLK. MAP: 436-624.12-1-9

RIDGE LUMBER COMPANY		
SCALE: 100 FEET/INCH	APPROVED BY: JVG	DRAWN BY: MLM
DATE: MARCH 28, 1986		REVISED BY:
NEAR TRYON GREENVILLE COUNTY, S.C.		
PAGE NO.	DRAWING NO.	

MICROFILMED