


FILED  
GREENVILLE CC.S.C.  
APR 28 3 38 PM '86  
DONNIE S. TANKERSLEY  
R.M.C.

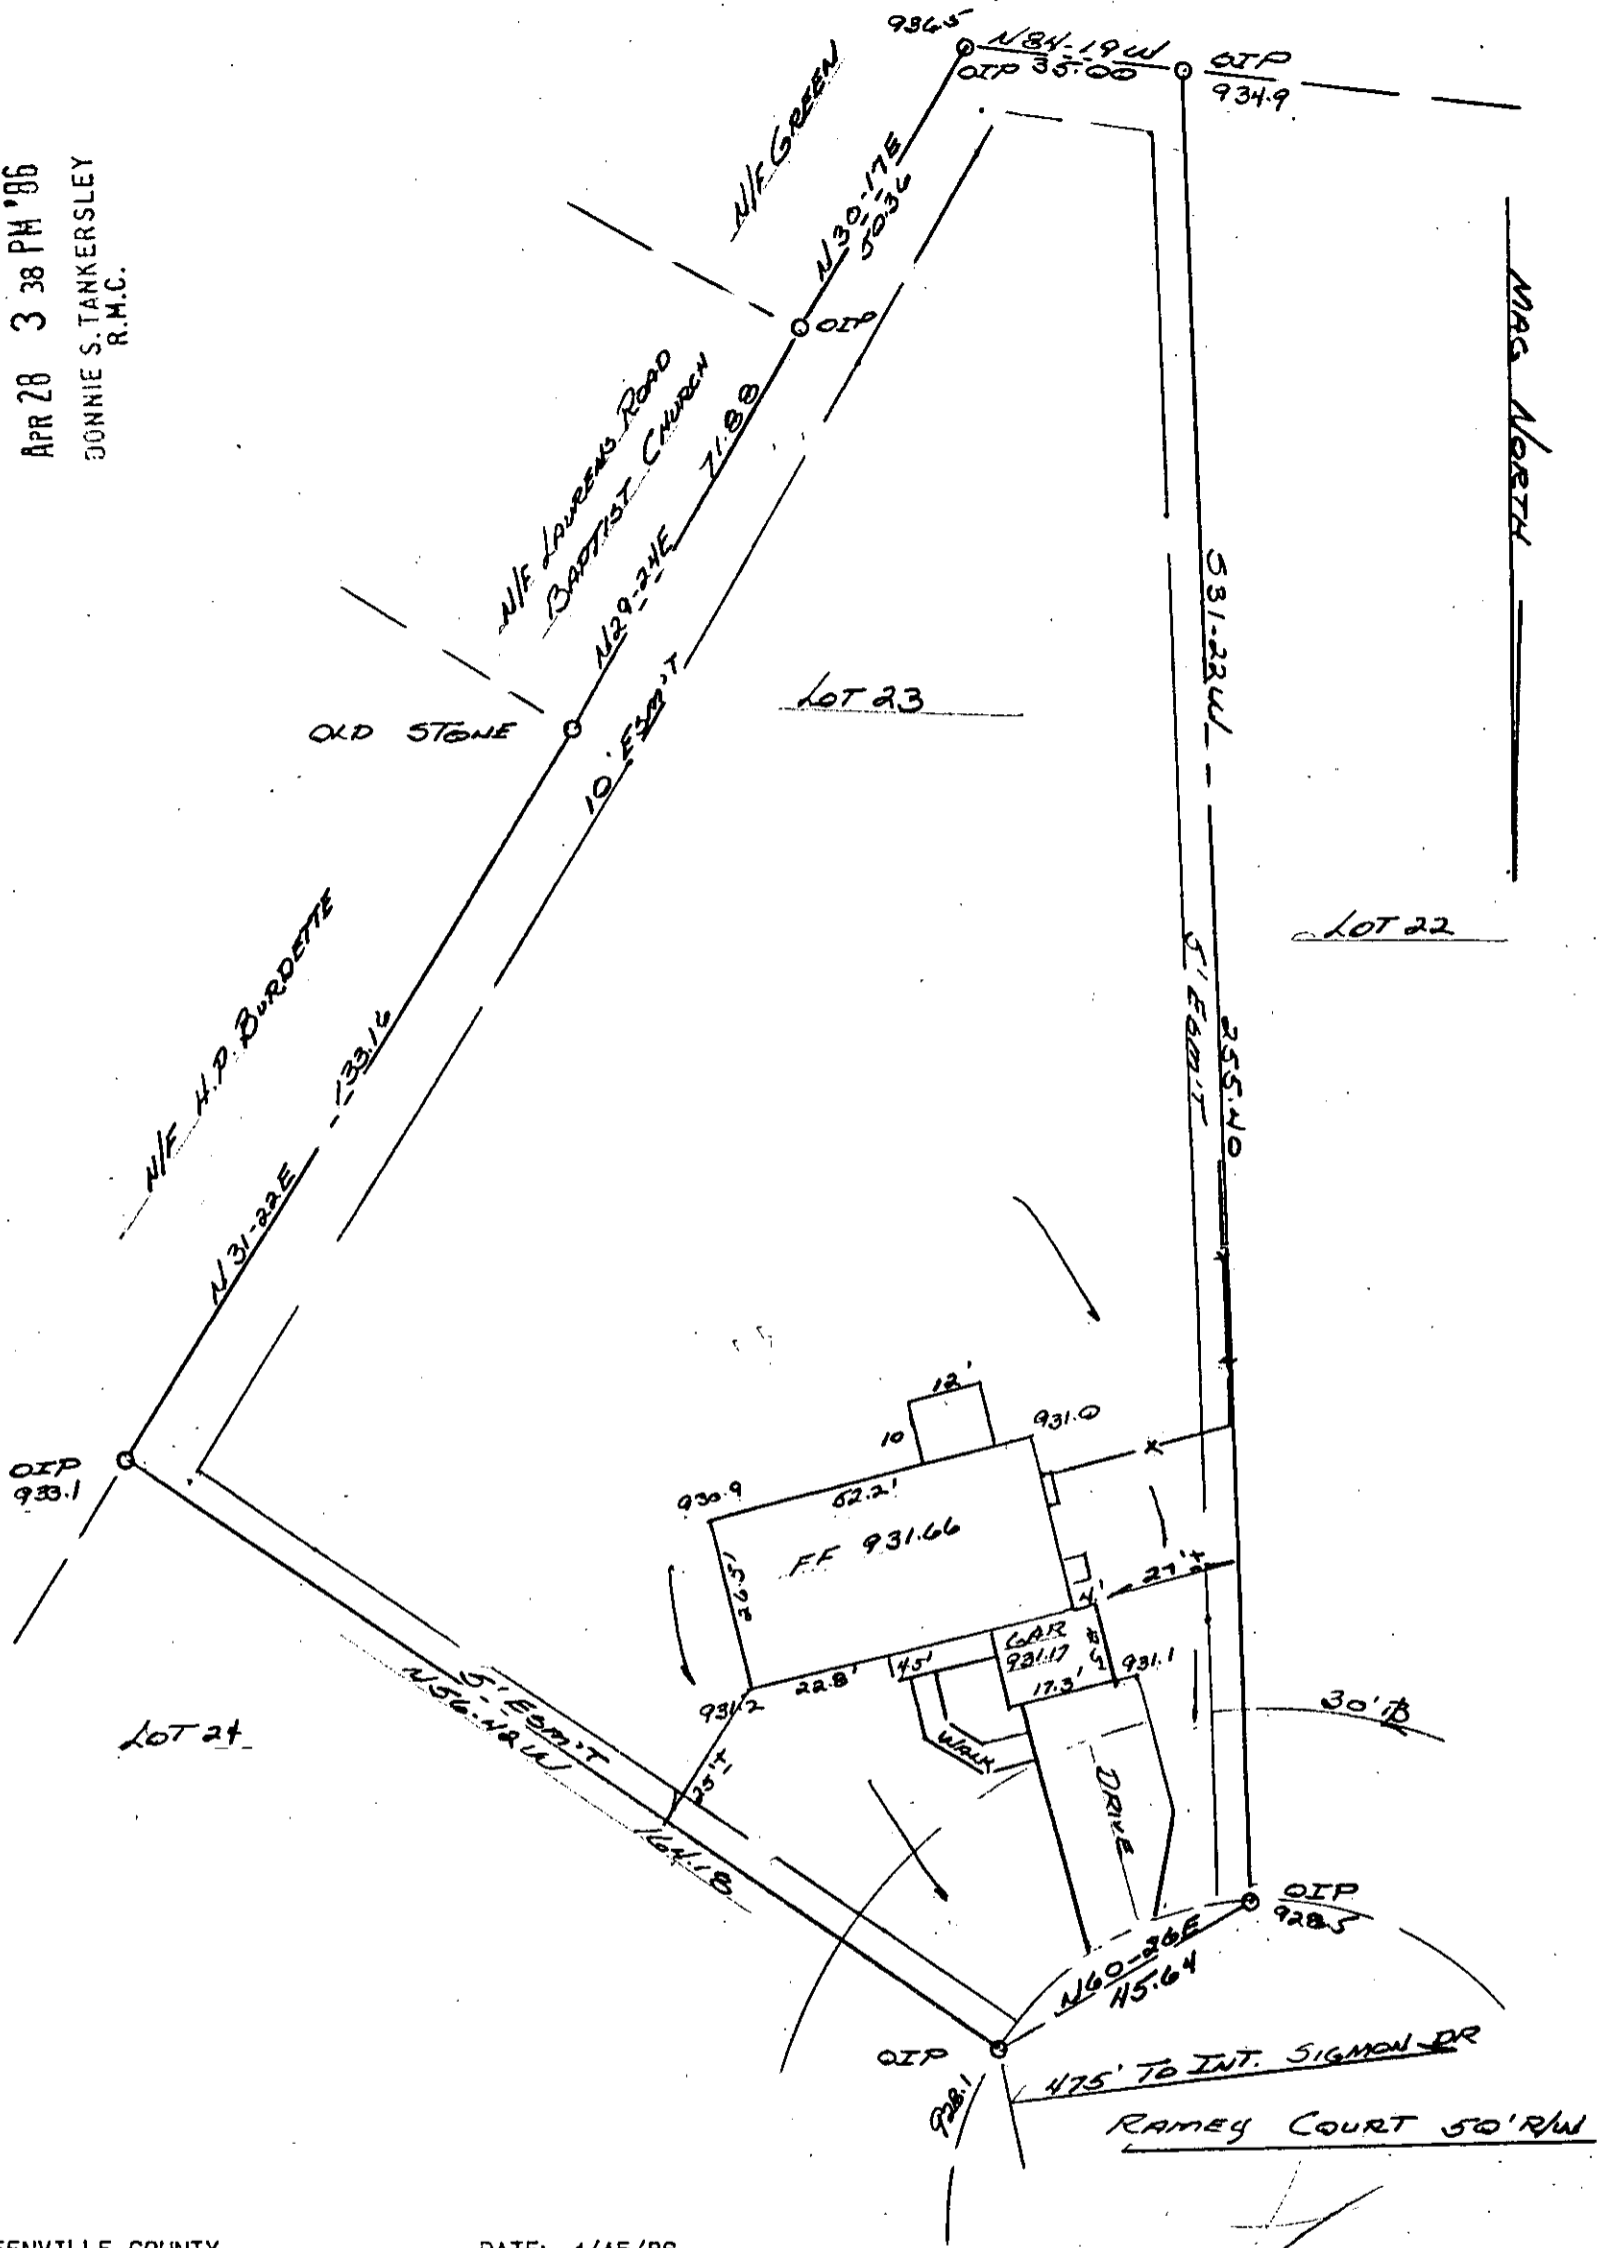

GREENVILLE COUNTY SOUTH CAROLINA  
 DATE: 4/15/86 SCALE: 1"=30'  
 Plat and building location of Lot 23, Verdin Estates, Section III  
 belonging to Mark William Brodsky & Marsha Hampton Brodsky, and  
 recorded in plat book \_\_\_\_\_ page \_\_\_\_\_ Office of R.M.C.

I hereby certify that the measurements as shown on this plat are  
 correct and there are no encroachments or projections other than  
 shown, and to the best of my knowledge this lot is not subject to  
 flooding.

E. S. BARTLESS R.M.C. SC No. 5784 4/15/86

DESIGN BY: \_\_\_\_\_  
 DRAWN BY: \_\_\_\_\_  
 CHECKED BY: \_\_\_\_\_  
 APPROVED BY: \_\_\_\_\_

DATE: \_\_\_\_\_  
 SCALE: \_\_\_\_\_  
 SURVEYOR'S SEAL

Heener engr. co., inc.  
 greenwood, s.c.

35310

APR 28 1986

12-R-17-A