
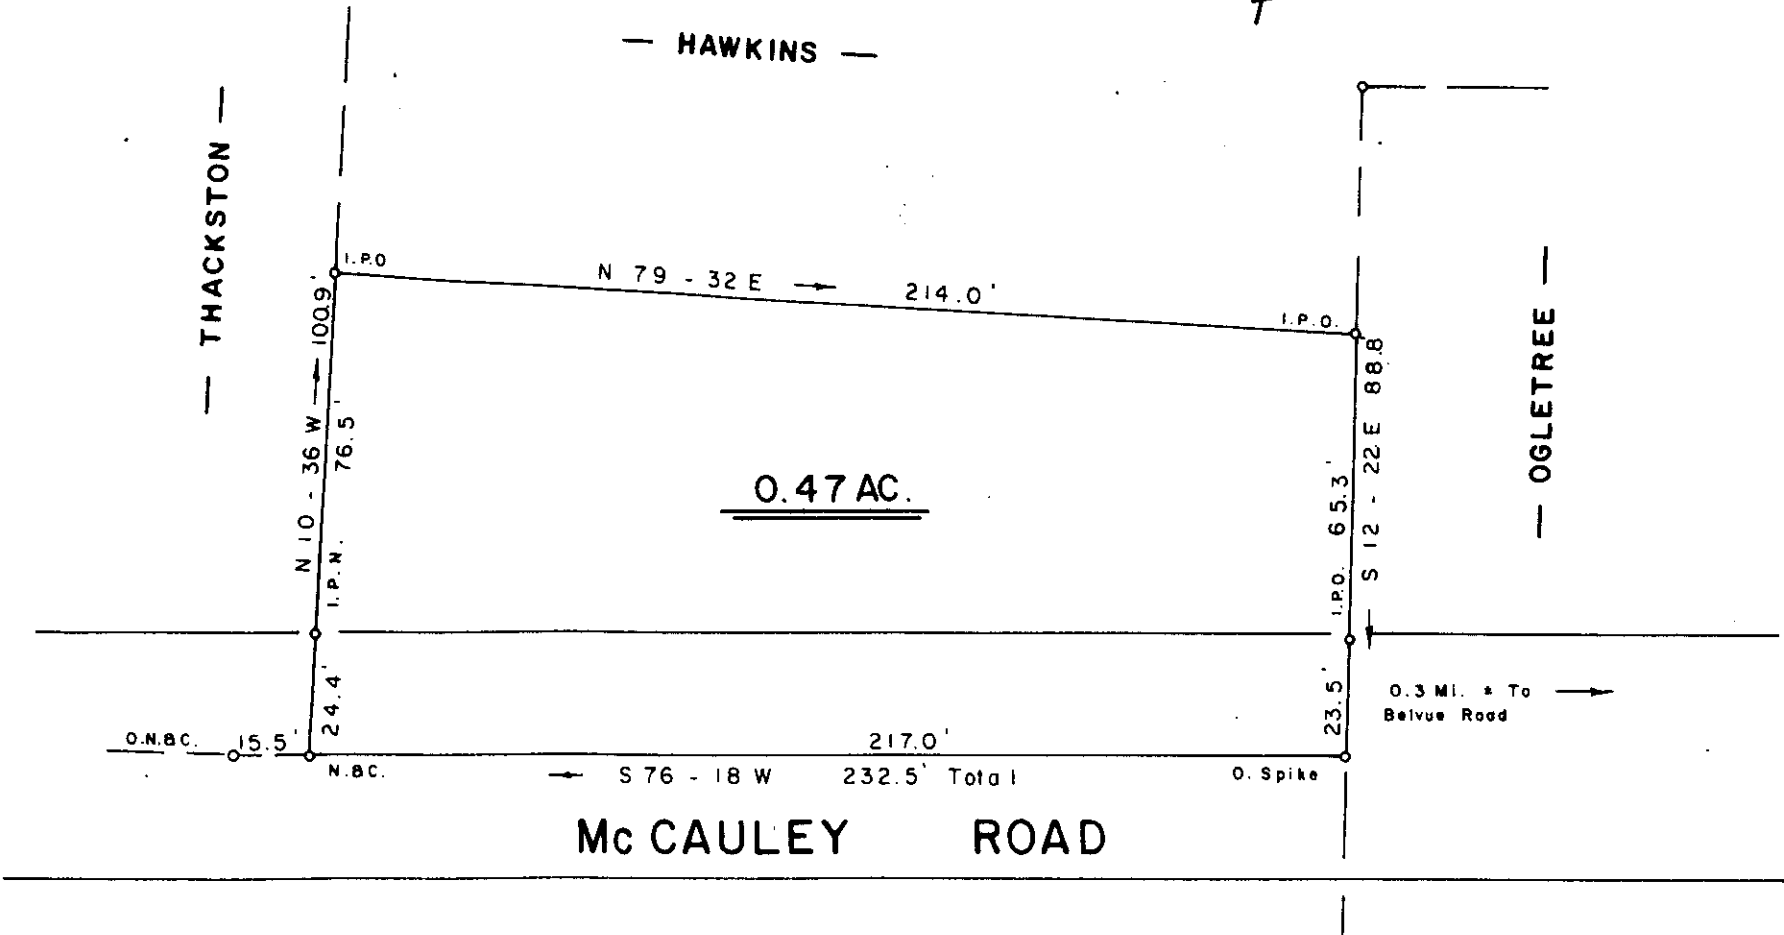


FILED
 GREENVILLE CO. S. C.
 MAY 2 4 26 PM '86
 DONNIE S. TANKERSLEY
 R.M.C.

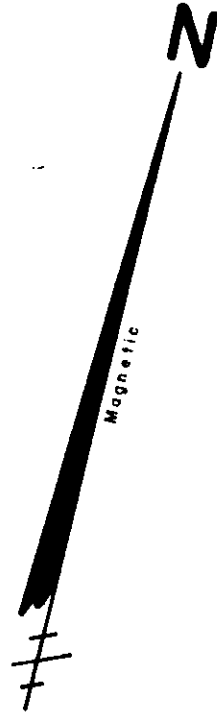

SURVEY FOR
JAMES C. HAWKINS, JR.

NEAR TRAVELERS REST GREENVILLE COUNTY

SOUTH CAROLINA
 APRIL 21, 1986


MAY 2 1986

12-R-28

36265

I Hereby Certify That The Ratio Of Precision
 Of The Field Survey is 1:5000 As Shown
 Hereon And The Area Was Determined By Computer.

Jeffery M. Peumlee
 SOUTH CAROLINA
 LAND SURVEYOR
 # 7881

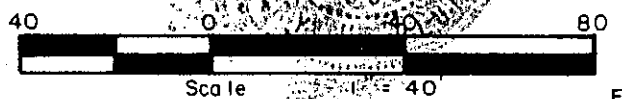

JEFFERY M. PEUMBLEE, INC.
 LAND SURVEYING

P. O. BOX 788
 TRAVELERS REST, S. C. 29690 (803) 834-4426