



FILED  
 GREENVILLE CO. S. C.  
 MAY 6 10 12 AM '86  
 DONNIE S. TANKERSLEY  
 R.M.C.

CONGAREE ROAD

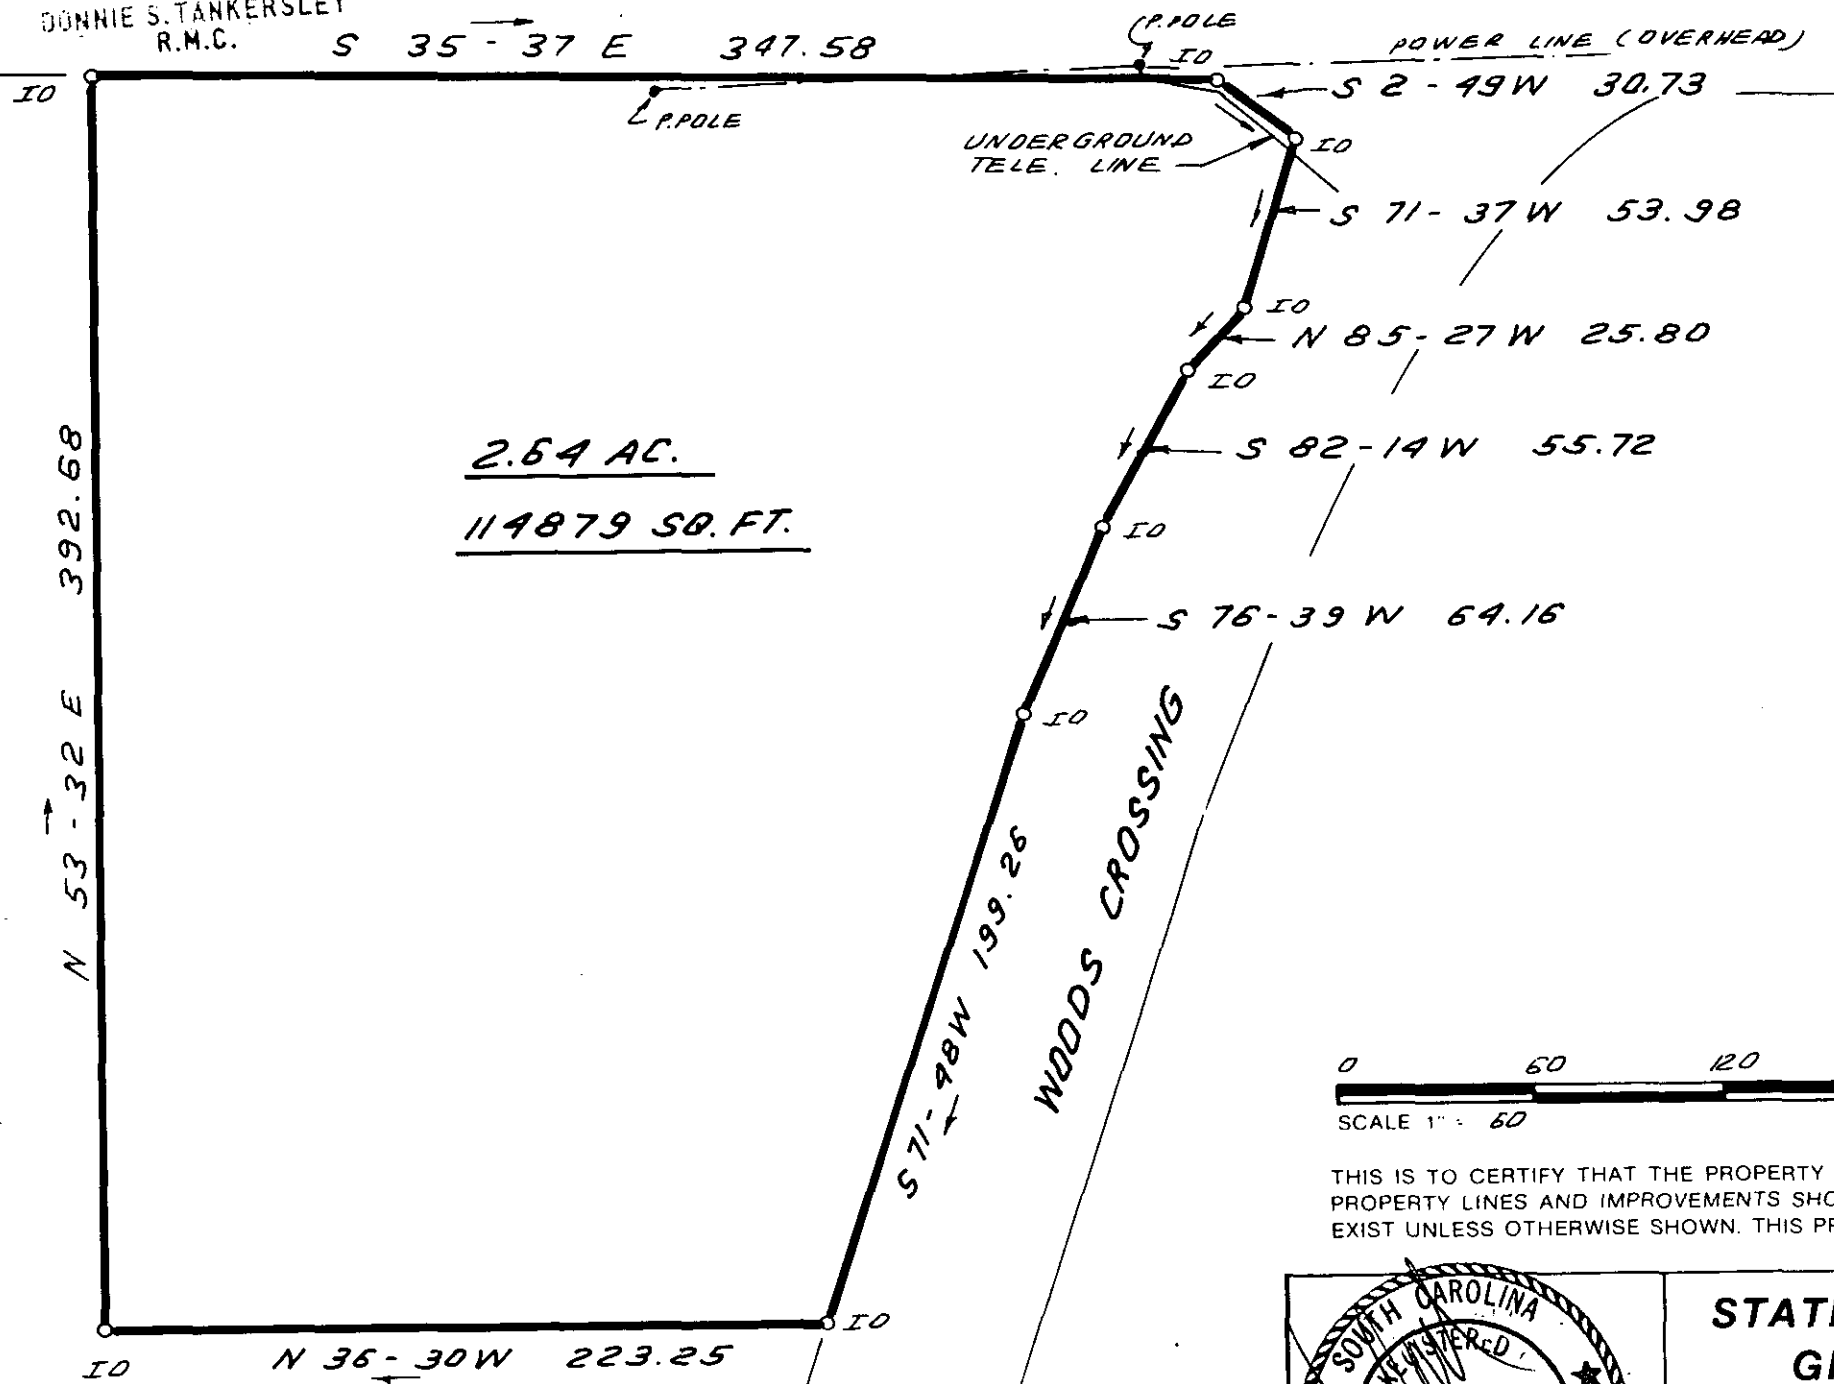


MAY 6 1986

12-R-33

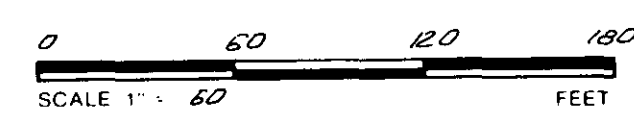

36621

THIS IS TO CERTIFY THAT THE PROPERTY SHOWN ON THIS PLAT WAS SURVEYED UNDER MY DIRECT SUPERVISION. PROPERTY LINES AND IMPROVEMENTS SHOWN ARE LOCATED CORRECTLY AND THAT NO VISIBLE ENCROACHMENTS EXIST UNLESS OTHERWISE SHOWN. THIS PROPERTY IS NOT LOCATED IN A DESIGNATED FLOOD HAZARD AREA.

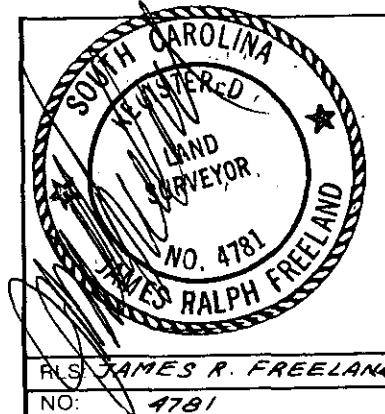

STATE OF SOUTH CAROLINA  
 GREENVILLE COUNTY

SURVEY FOR  
TRILATERAL / WALKER  
LIMITED PARTNERSHIP

FREELAND & ASSOCIATES Engineers • Land Surveyors 318 WEST STONE AVENUE. GREENVILLE, S.C. (803) 271-4924	
PLAT BOOK	
DEED BOOK	
TAX MAP	
PARTY CHIEF	
DRAWN	BR
DATE	2-19-1986
DWG. NO.	14073

THE PRINT MACHINE, INC. N41289

MICROFILMED