
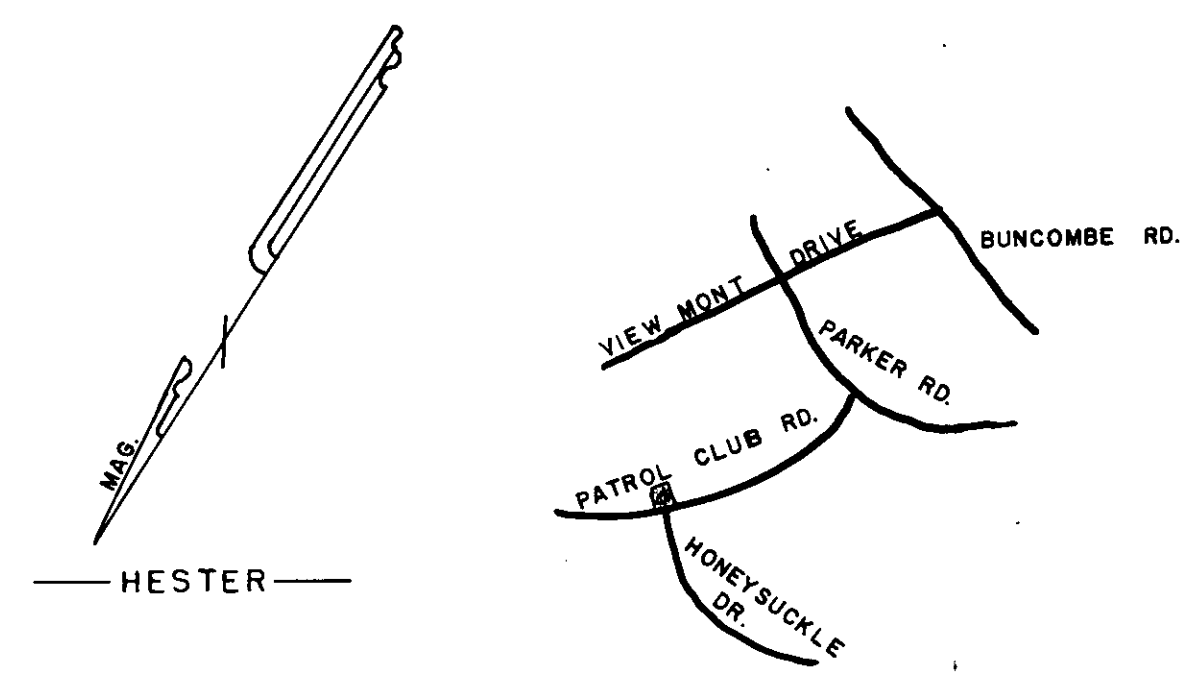


FILED
 GREENVILLE CO. S. C.
 MAY 8 11 31 AM '86
 DONNIE S. TANKERSLEY
 R.M.C.

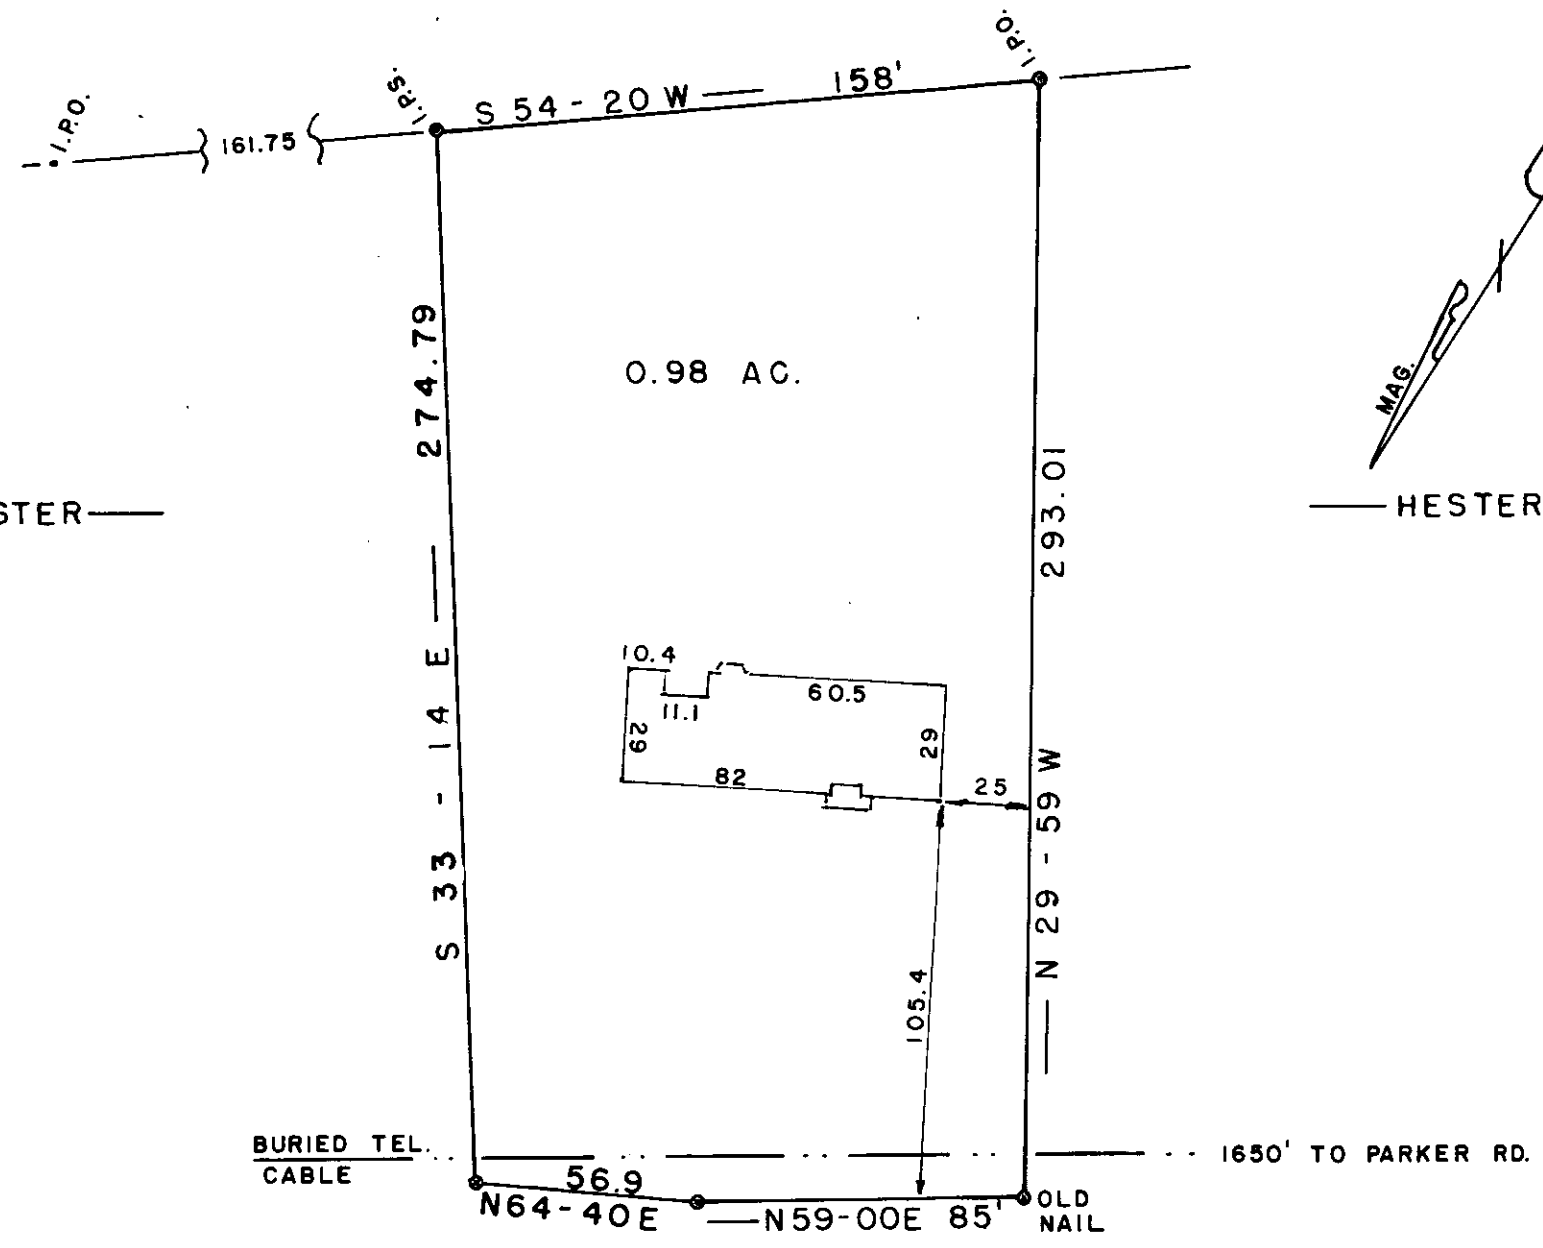

PATROL CLUB RD.


HONEYSUCKLE DR.

12 R. 40
 SURVEY 36914 FOR
EDWARD E. LENNERT
MARGARET H. LENNERT
 GREENVILLE CO. SOUTH CAROLINA

- I HEREBY CERTIFY THE RATIO OF PERECSON OF THE FIELD SURVEY IS 1/ 8000 THE AREA WAS DETERMINED BY DMD CALCULATION
- I HEREBY CERTIFY THAT THE PROPERTY LINES AND ANY IMPROVMENTS ARE CORRECT AND NO VISIBLE ENCROACHMENTS EXIST UNLESS OTHERWISE SHOWN
- THIS PROPERTY IS SUBJECT TO ANY EASEMENTS OR RIGHT OFWAYS OF RECORD OR NOT OF RECORD
- THIS PRO. IS NOT WITHIN A FLOOD HAZARD AREA

REF. PLAT BY
 WEBB SURVEYING
 AUG. 1983

WEBB SURVEYING & MAPPING GROUP
 P.O. BOX 4756 - 29608

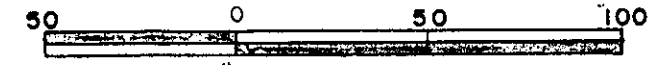

SCALE 1" = 50 FT.
 DATE APRIL 1986

B.B.R. 452-1-PT. 23 GCTG -- 3 MY. 7.86 1493 5.00CT

5-230