


CHERRYDALE DRIVE

FILED
GREENVILLE CO. S. C.
MAY 16 11 53 AM '86
DONNIE S. TANKERSLEY
R.M.C.

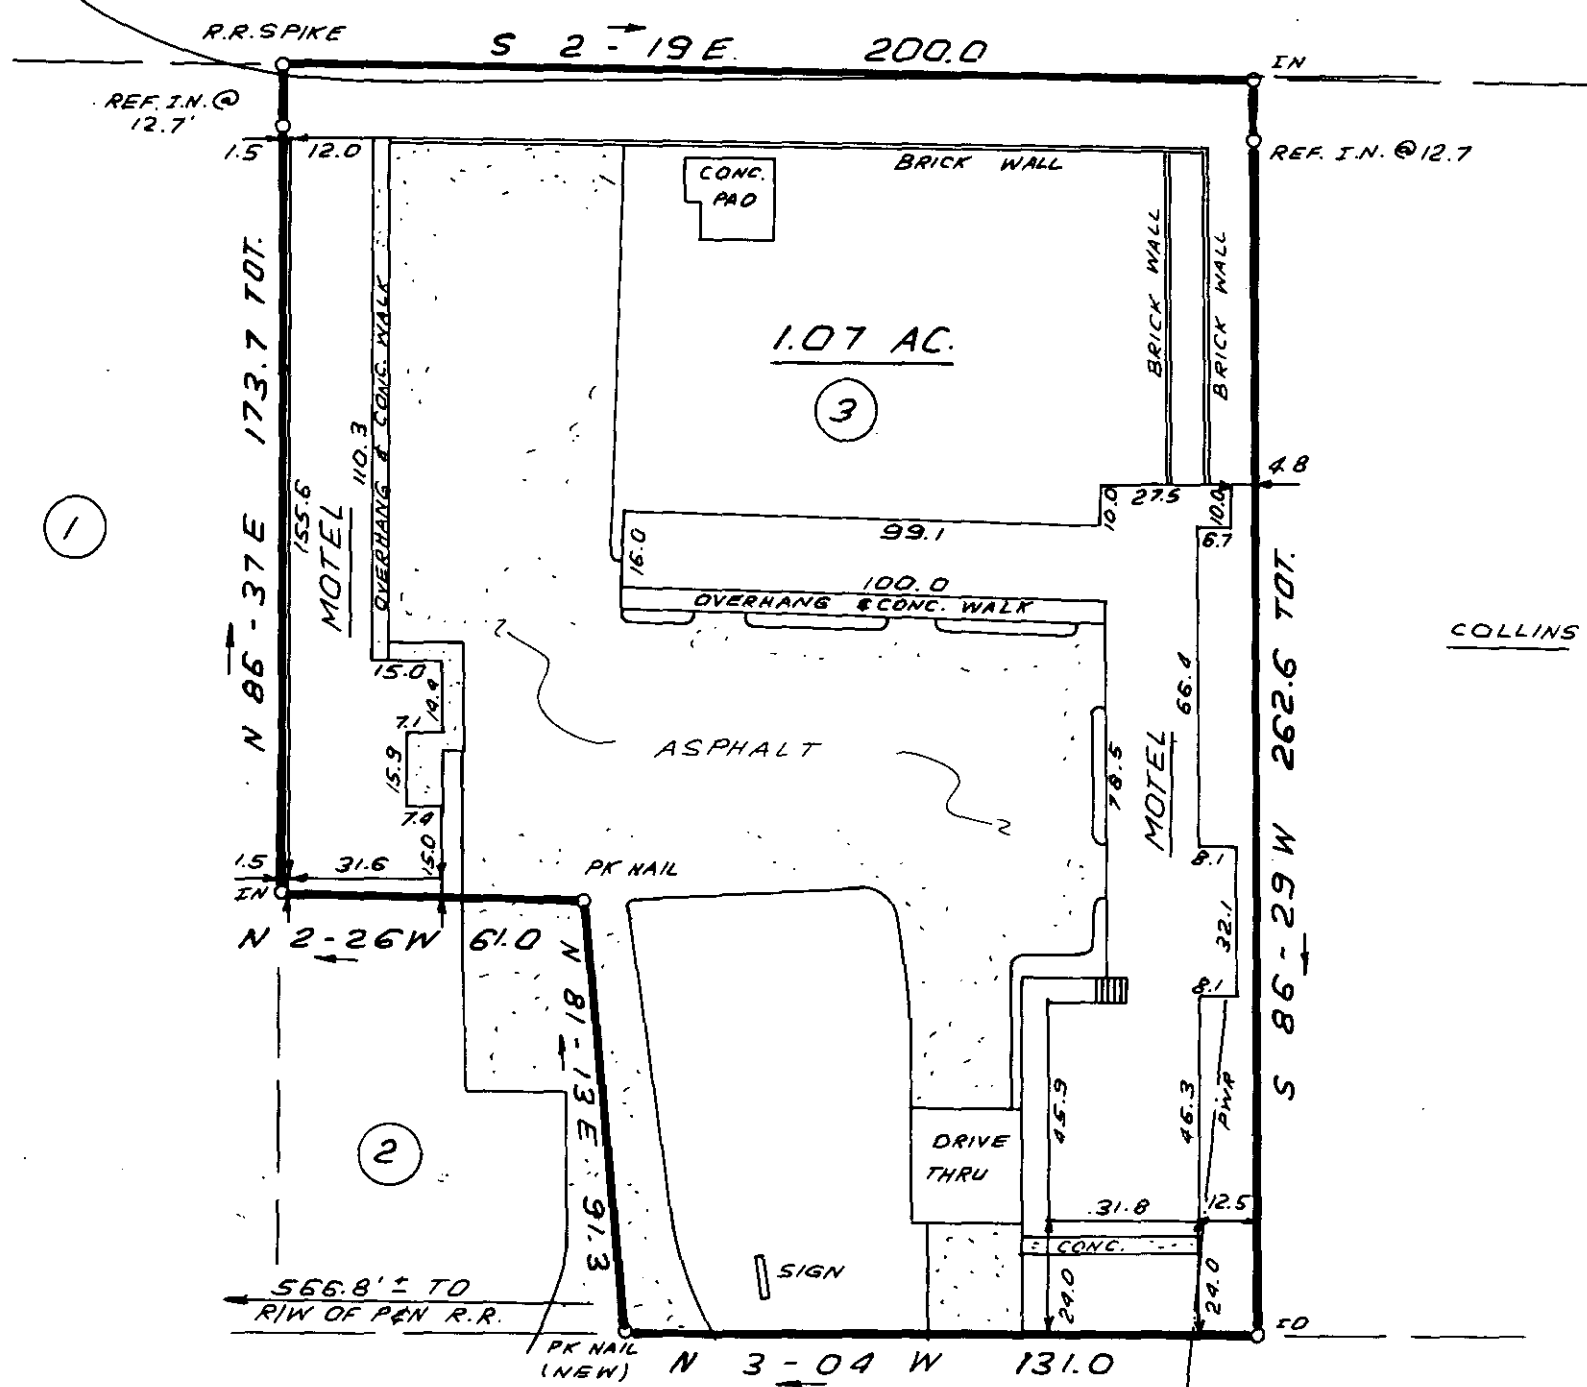

38076 ✓

MAY 16 1986
12-R-58

THIS IS TO CERTIFY THAT THE PROPERTY SHOWN ON THIS PLAT WAS SURVEYED UNDER MY DIRECT SUPERVISION. PROPERTY LINES AND IMPROVEMENTS SHOWN ARE LOCATED CORRECTLY AND THAT NO VISIBLE ENCROACHMENTS EXIST UNLESS OTHERWISE SHOWN. THIS PROPERTY IS NOT LOCATED IN A DESIGNATED FLOOD HAZARD AREA.

SOUTH CAROLINA
REGISTERED
LAND
SURVEYOR
NO. 4781
JAMES R. FREELAND
R.L.S. JAMES R. FREELAND
NO. 4781

STATE OF SOUTH CAROLINA
GREENVILLE COUNTY

ELISE RAMEY PROP.
LOT 3
PROPERTY OF
BHAGABHAI L. PATEL
PRAFUL B. PATEL

FREELAND & ASSOCIATES
Engineers • Land Surveyors
323 WEST STONE AVENUE.
GREENVILLE, S.C.
(803) 271-4924

PLAT BOOK	11-21
DEED BOOK	1086-399
TAX MAP	172-1-4
PARTY CHIEF	B.C.
DRAWN	I.R.
DATE	MAY-12-86
DWG. NO.	15199